

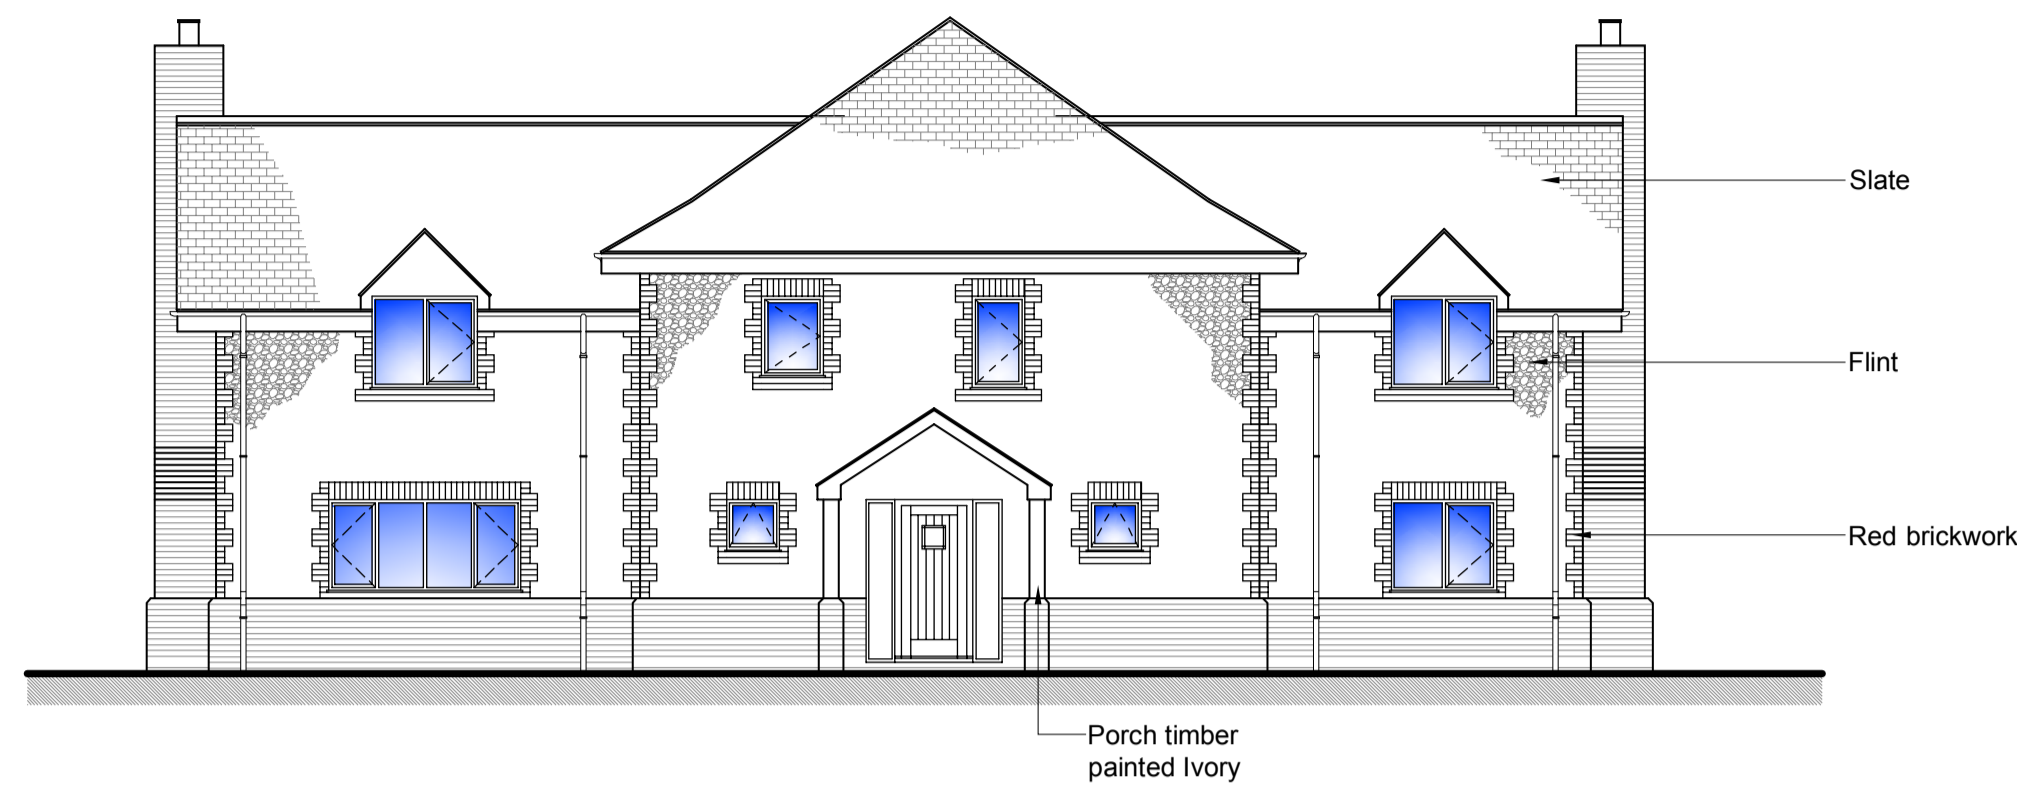


# PLOT 6

NOTES

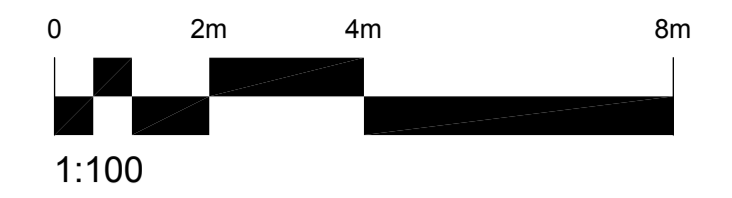


FRONT ELEVATION 1:100

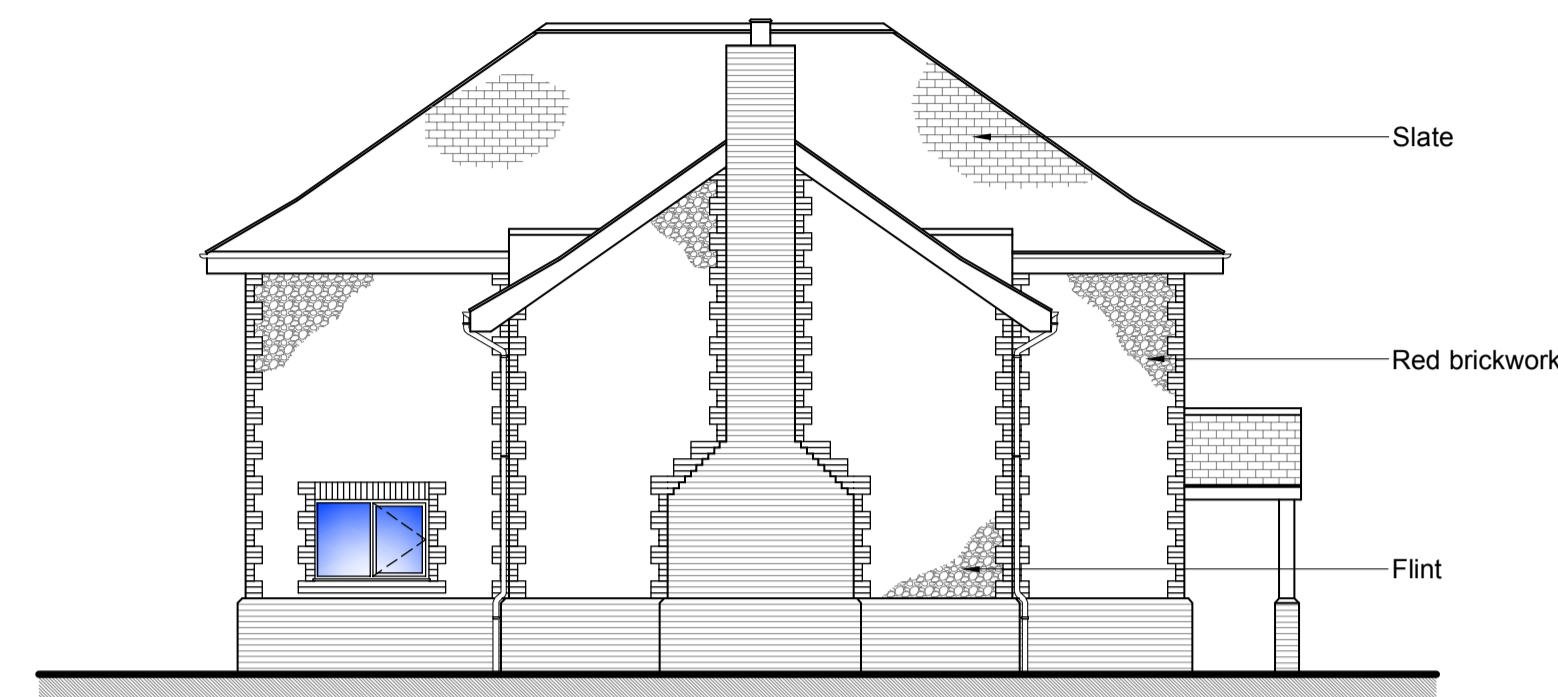


SIDE ELEVATION 1:100




REAR ELEVATION 1:100

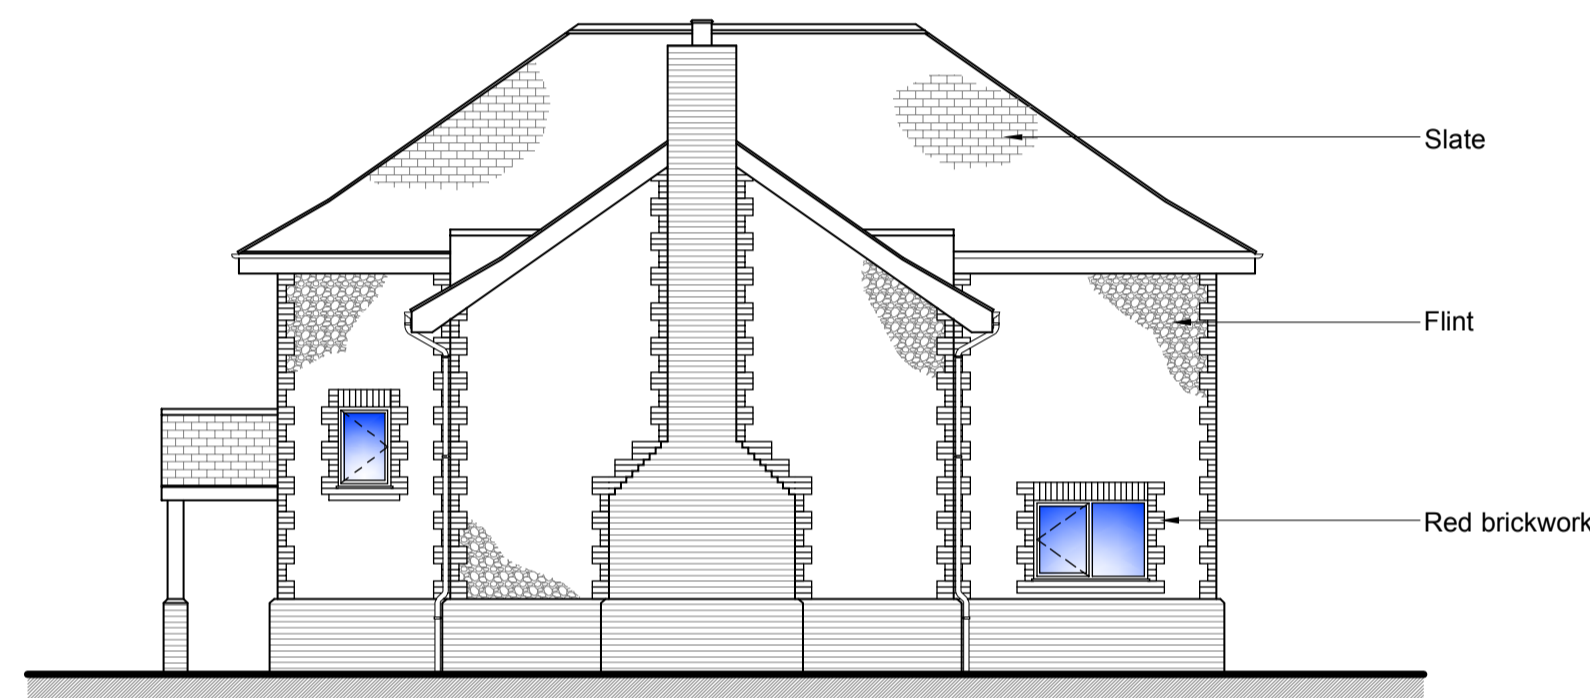

SIDE ELEVATION 1:100

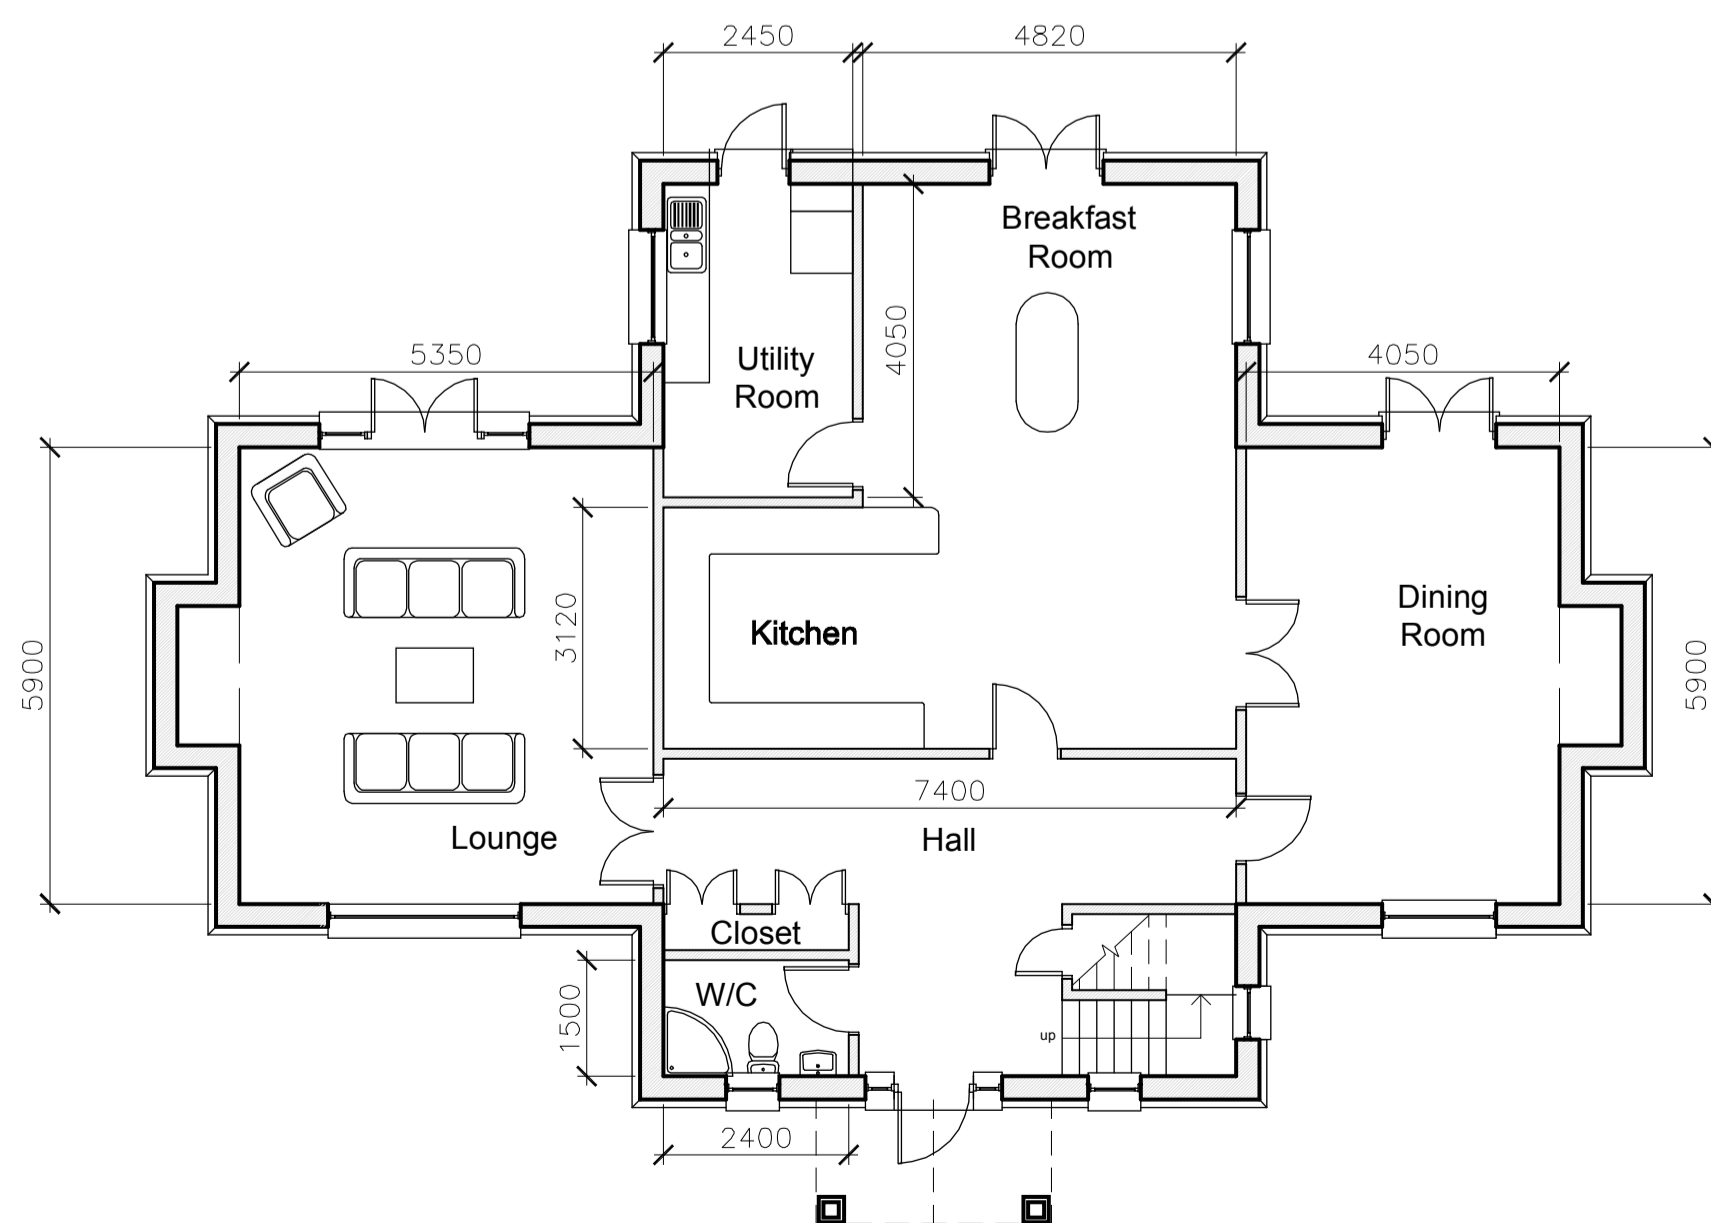

GROUND FLOOR PLAN 1:100

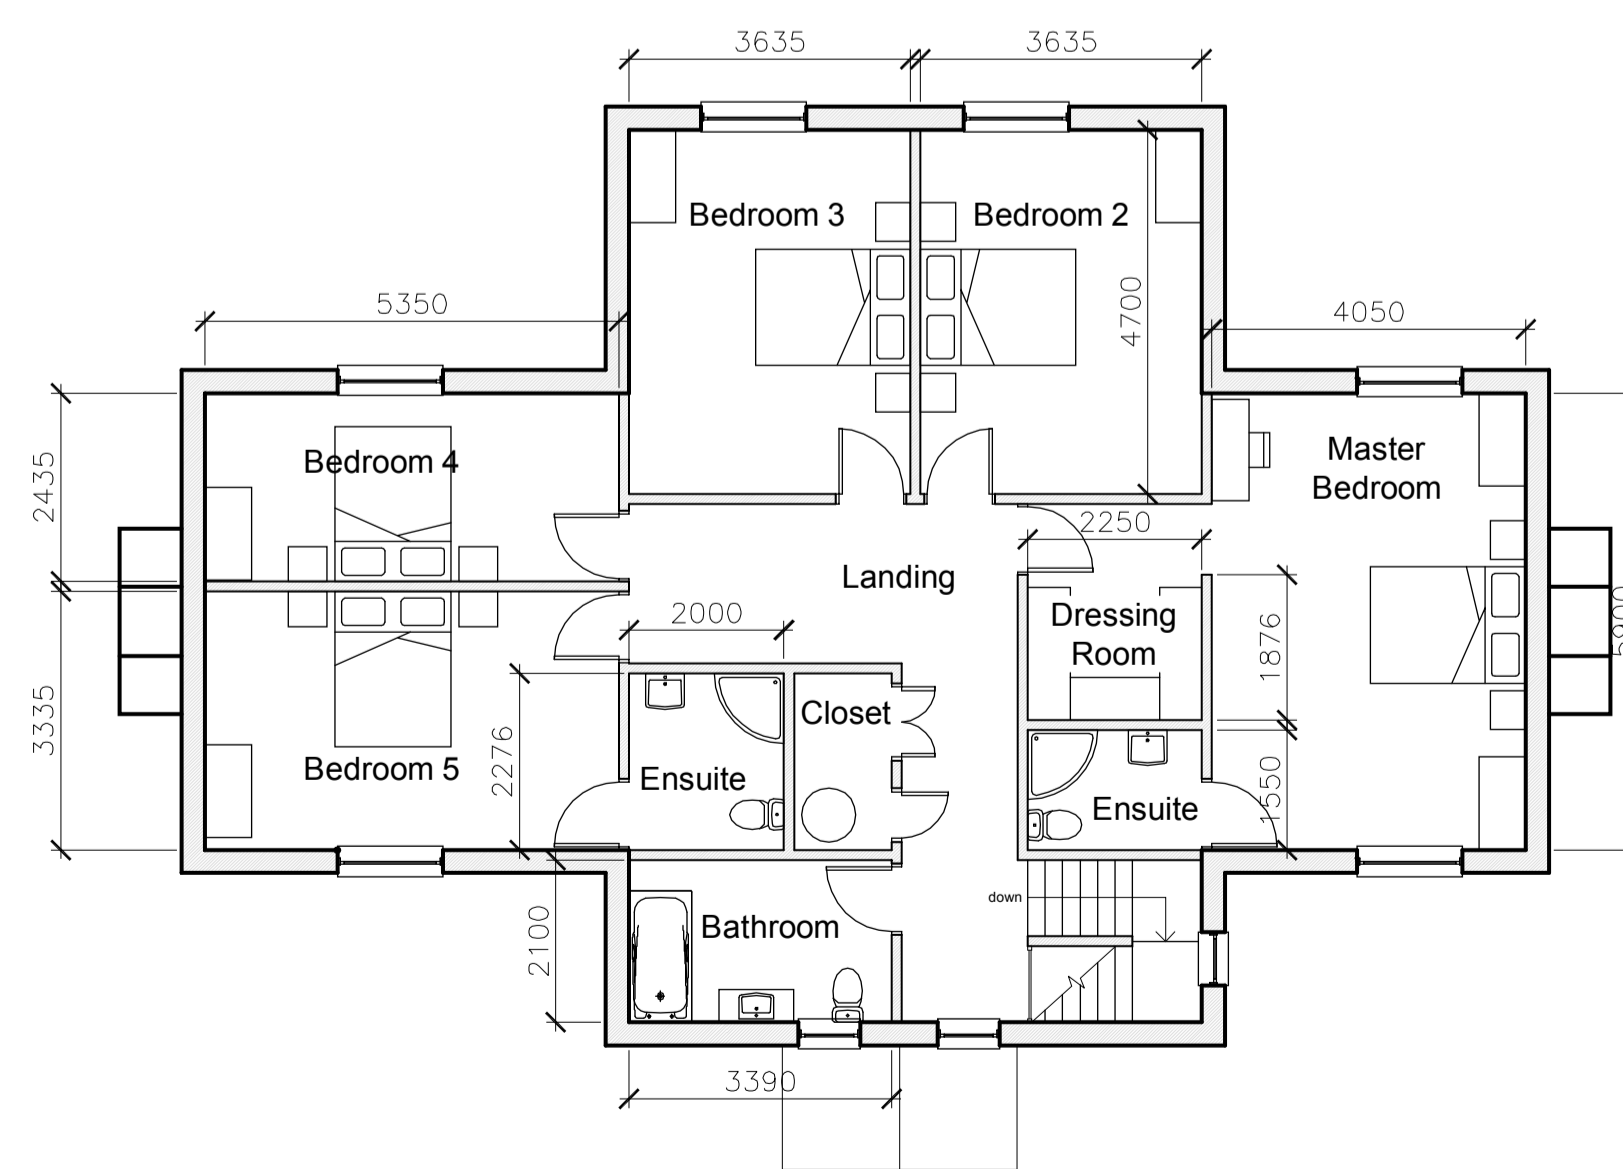

FIRST FLOOR PLAN 1:100

REV.	DATE	DESCRIPTION	DRN	APP
D	18/09/13	Plans & elevations revised	VP	DH
C	30/07/08	Plans & elevations revised	VP	DH
B	09/04/08	Plans & elevations updated	VP	DH
A	01/11/07	Elevations updated	VP	DH
-	15/10/07	First Issue	VP	DH

**GEORGE LAUREL & PARTNERS**  
 Chartered Surveyors & Property Consultants  
 Offices in: Cambridgeshire - Kingston upon Thames  
 Waltham Abbey - King's Lynn  
 Tel: 08456 349173 Fax: 01353 721809

Client Name: **Lakenheath Hall Estates**  
 Site Address: **Lakenheath hall  
 Hall drive  
 Lakenheath  
 Suffolk, IP27 9JT**

Title: **Proposed plans & elevations**  
 Drawing no. **GI7031/PLOT 6/001**

Plot 6 Floor Areas (5 bed)  
 Ground Floor = 142.31m<sup>2</sup>  
 First Floor = 142.31m<sup>2</sup>  
 Total = 284.62m<sup>2</sup>

Issue:	Scale:	Drawn:	Check:	Date:
D	As shown	VMP	DH	18/10/07