


SITE ON HAILES STREET, WINCHCOMBE, GLOS

PROPOSED DETACHED DWELLING AND GARAGE SERVING THE FOLLIES

REVISED SCHEME - GARAGE DETAILS

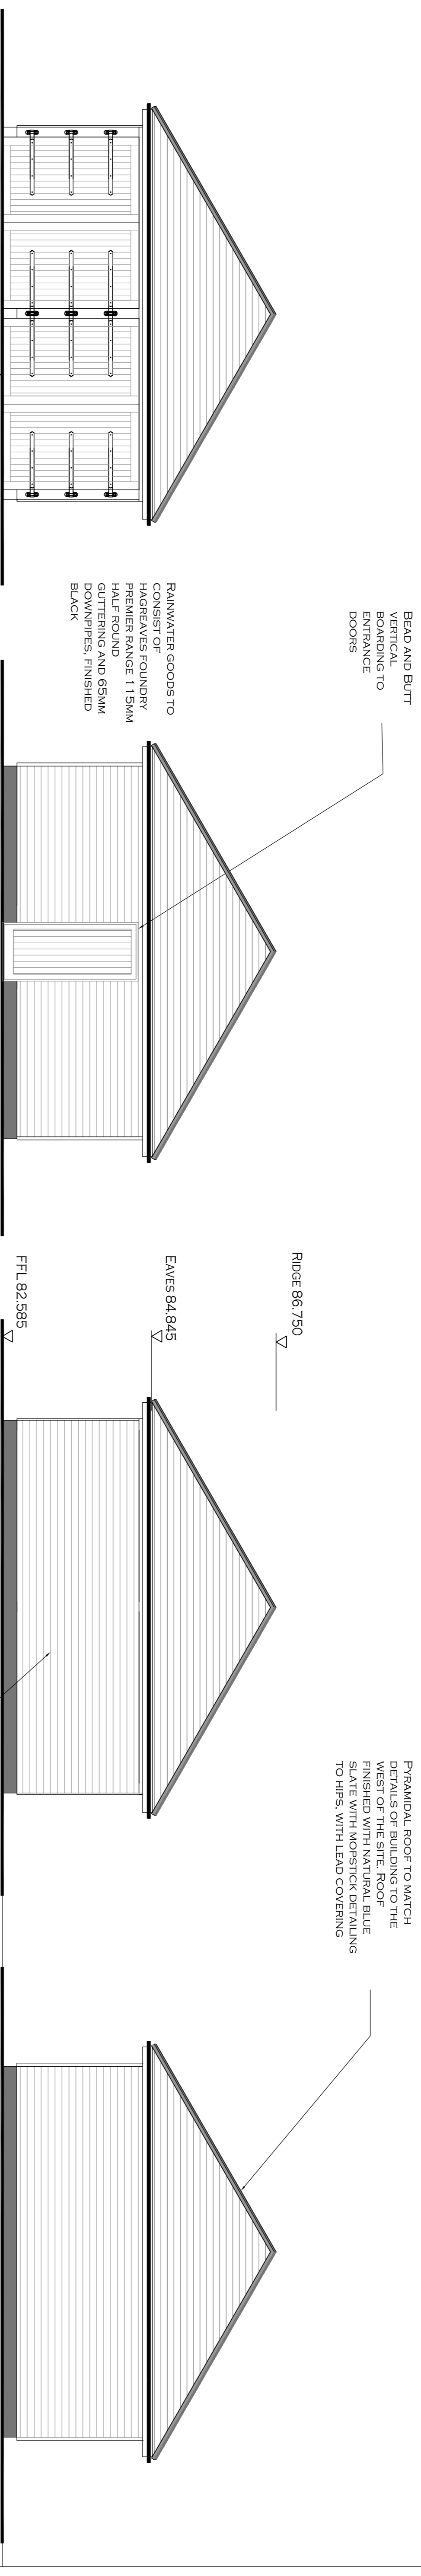


PROPOSED WEST ELEVATION
SCALE 1:50


PROPOSED NORTH ELEVATION
SCALE 1:50

PROPOSED EAST ELEVATION
SCALE 1:50

PROPOSED SOUTH ELEVATION
SCALE 1:50

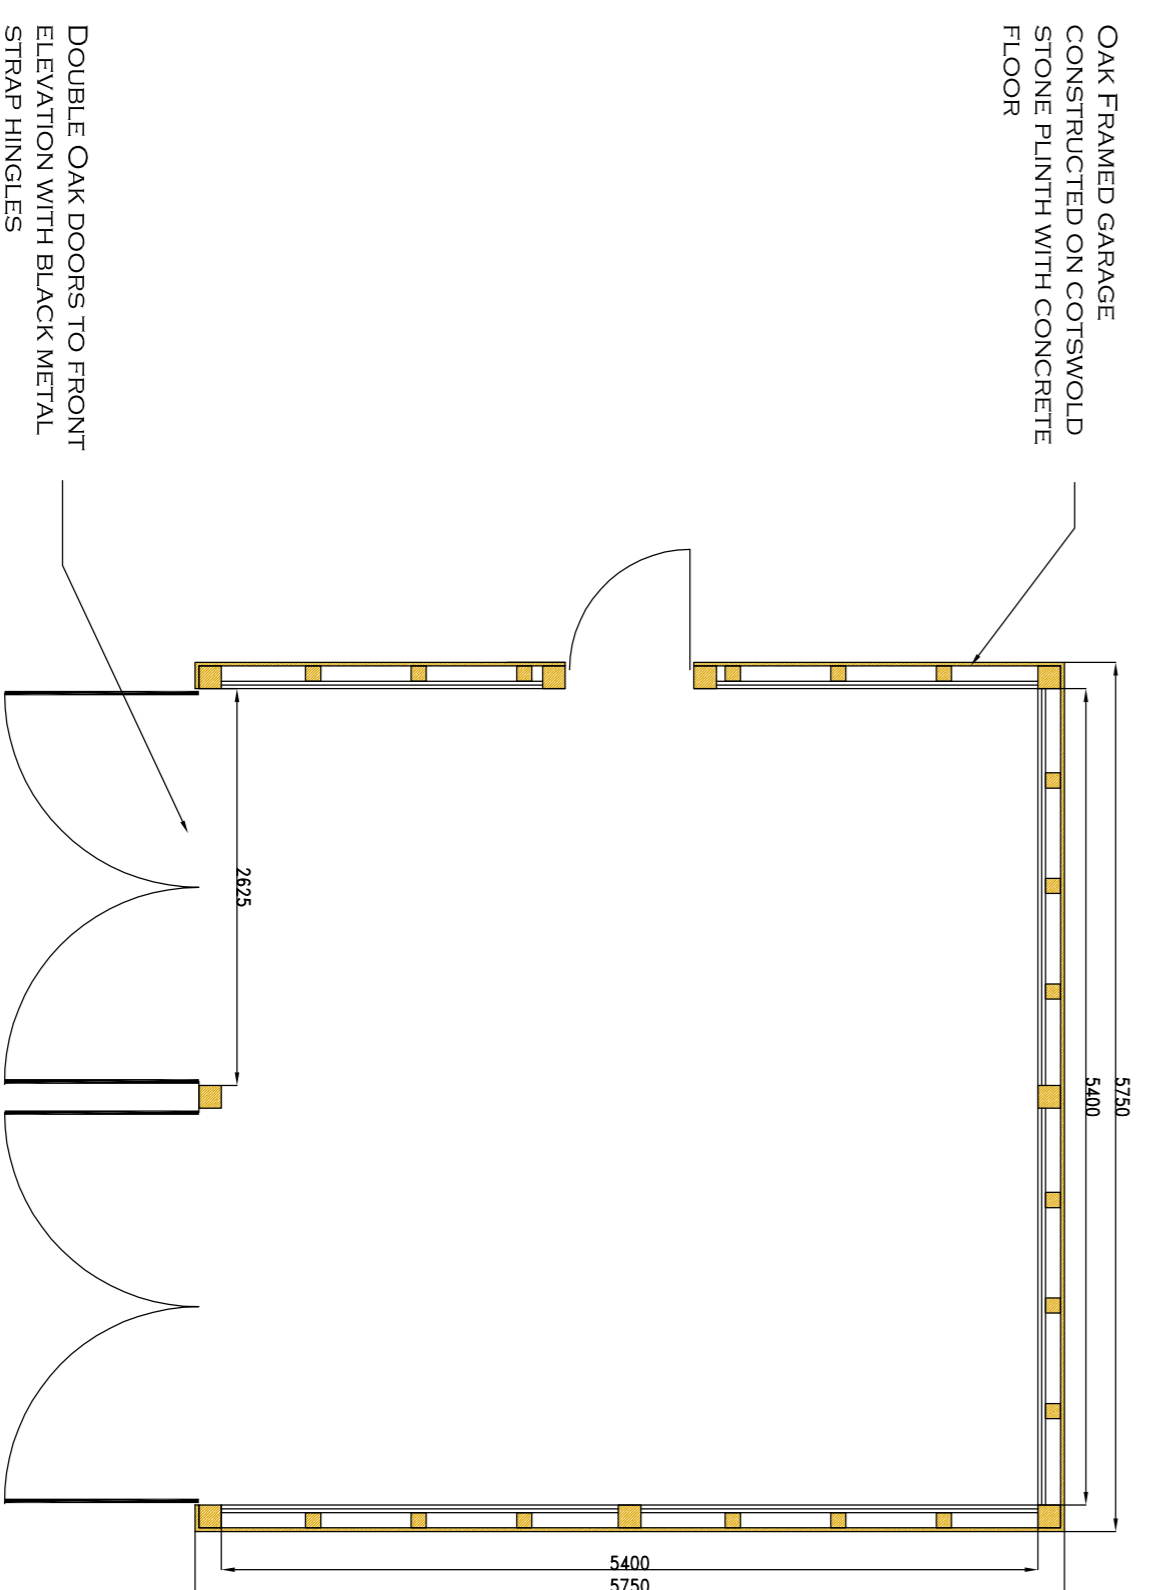

GARAGE - PLAN
SCALE 1:50

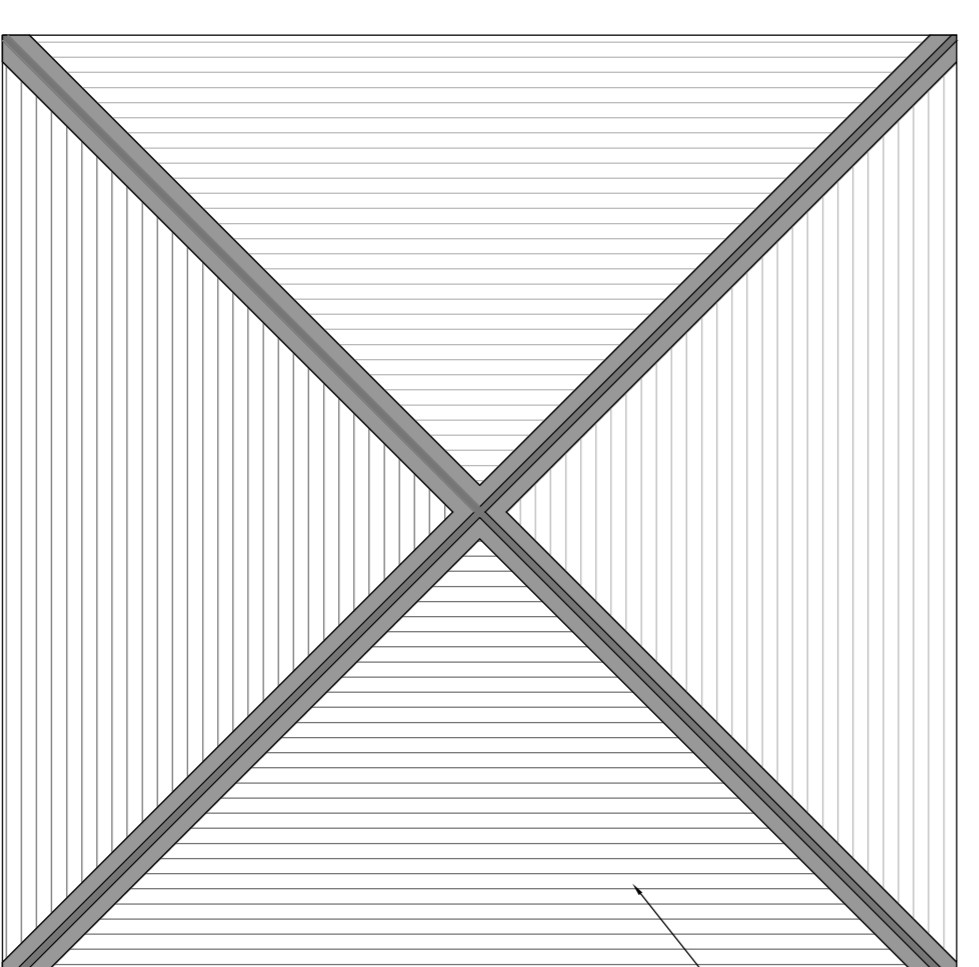

GARAGE - ROOF PLAN
SCALE 1:50

DRAWING NOTES

ALL DIMENSIONS TO BE CHECKED ON SITE AND NOT SCALED FROM THIS DRAWING


ANY SIZES, POSITIONS OR ORIENTATIONS OF STRUCTURAL ELEMENTS SHOWN ON THIS DRAWING ARE FOR DIAGRAMATIC PURPOSES ONLY - IT DOES NOT REPRESENT ANY SPECIFICATION OR DESIGN, UNLESS OTHERWISE STATED

REVISION	NOTES	DATE
0	FIRST ISSUE	02.05.2014

CLIENT: Mr P Ashley

PROJECT: Site on Hailes Street
Winchcombe
Glos

DRAWING: Proposed Dwelling & Garage
Garage Details

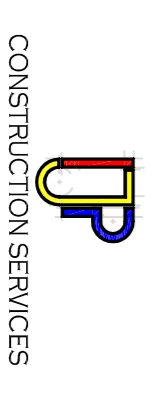

CONSTRUCTION SERVICES

Winchcombe
Cheltenham GL54 5DU
Gloucestershire GL54 5DU

PHONE: +44 (0) 1292 000800 EMAIL: info@construction-services.co.uk

ISSUED BY: IJP DATE: May 2014 DRAWN BY: IJP DATE: May 2014

SCALE AS STATED TITLE: HS.W.PA.06RS REVISION: 0

- A1