




SITE ON HAILES STREET, WINCHCOMBE, GLOS
PROPOSED DETACHED DWELLING
AND GARAGE SERVING THE FOLLIES
REVISED SCHEME - DWELLING - ELEVATIONS

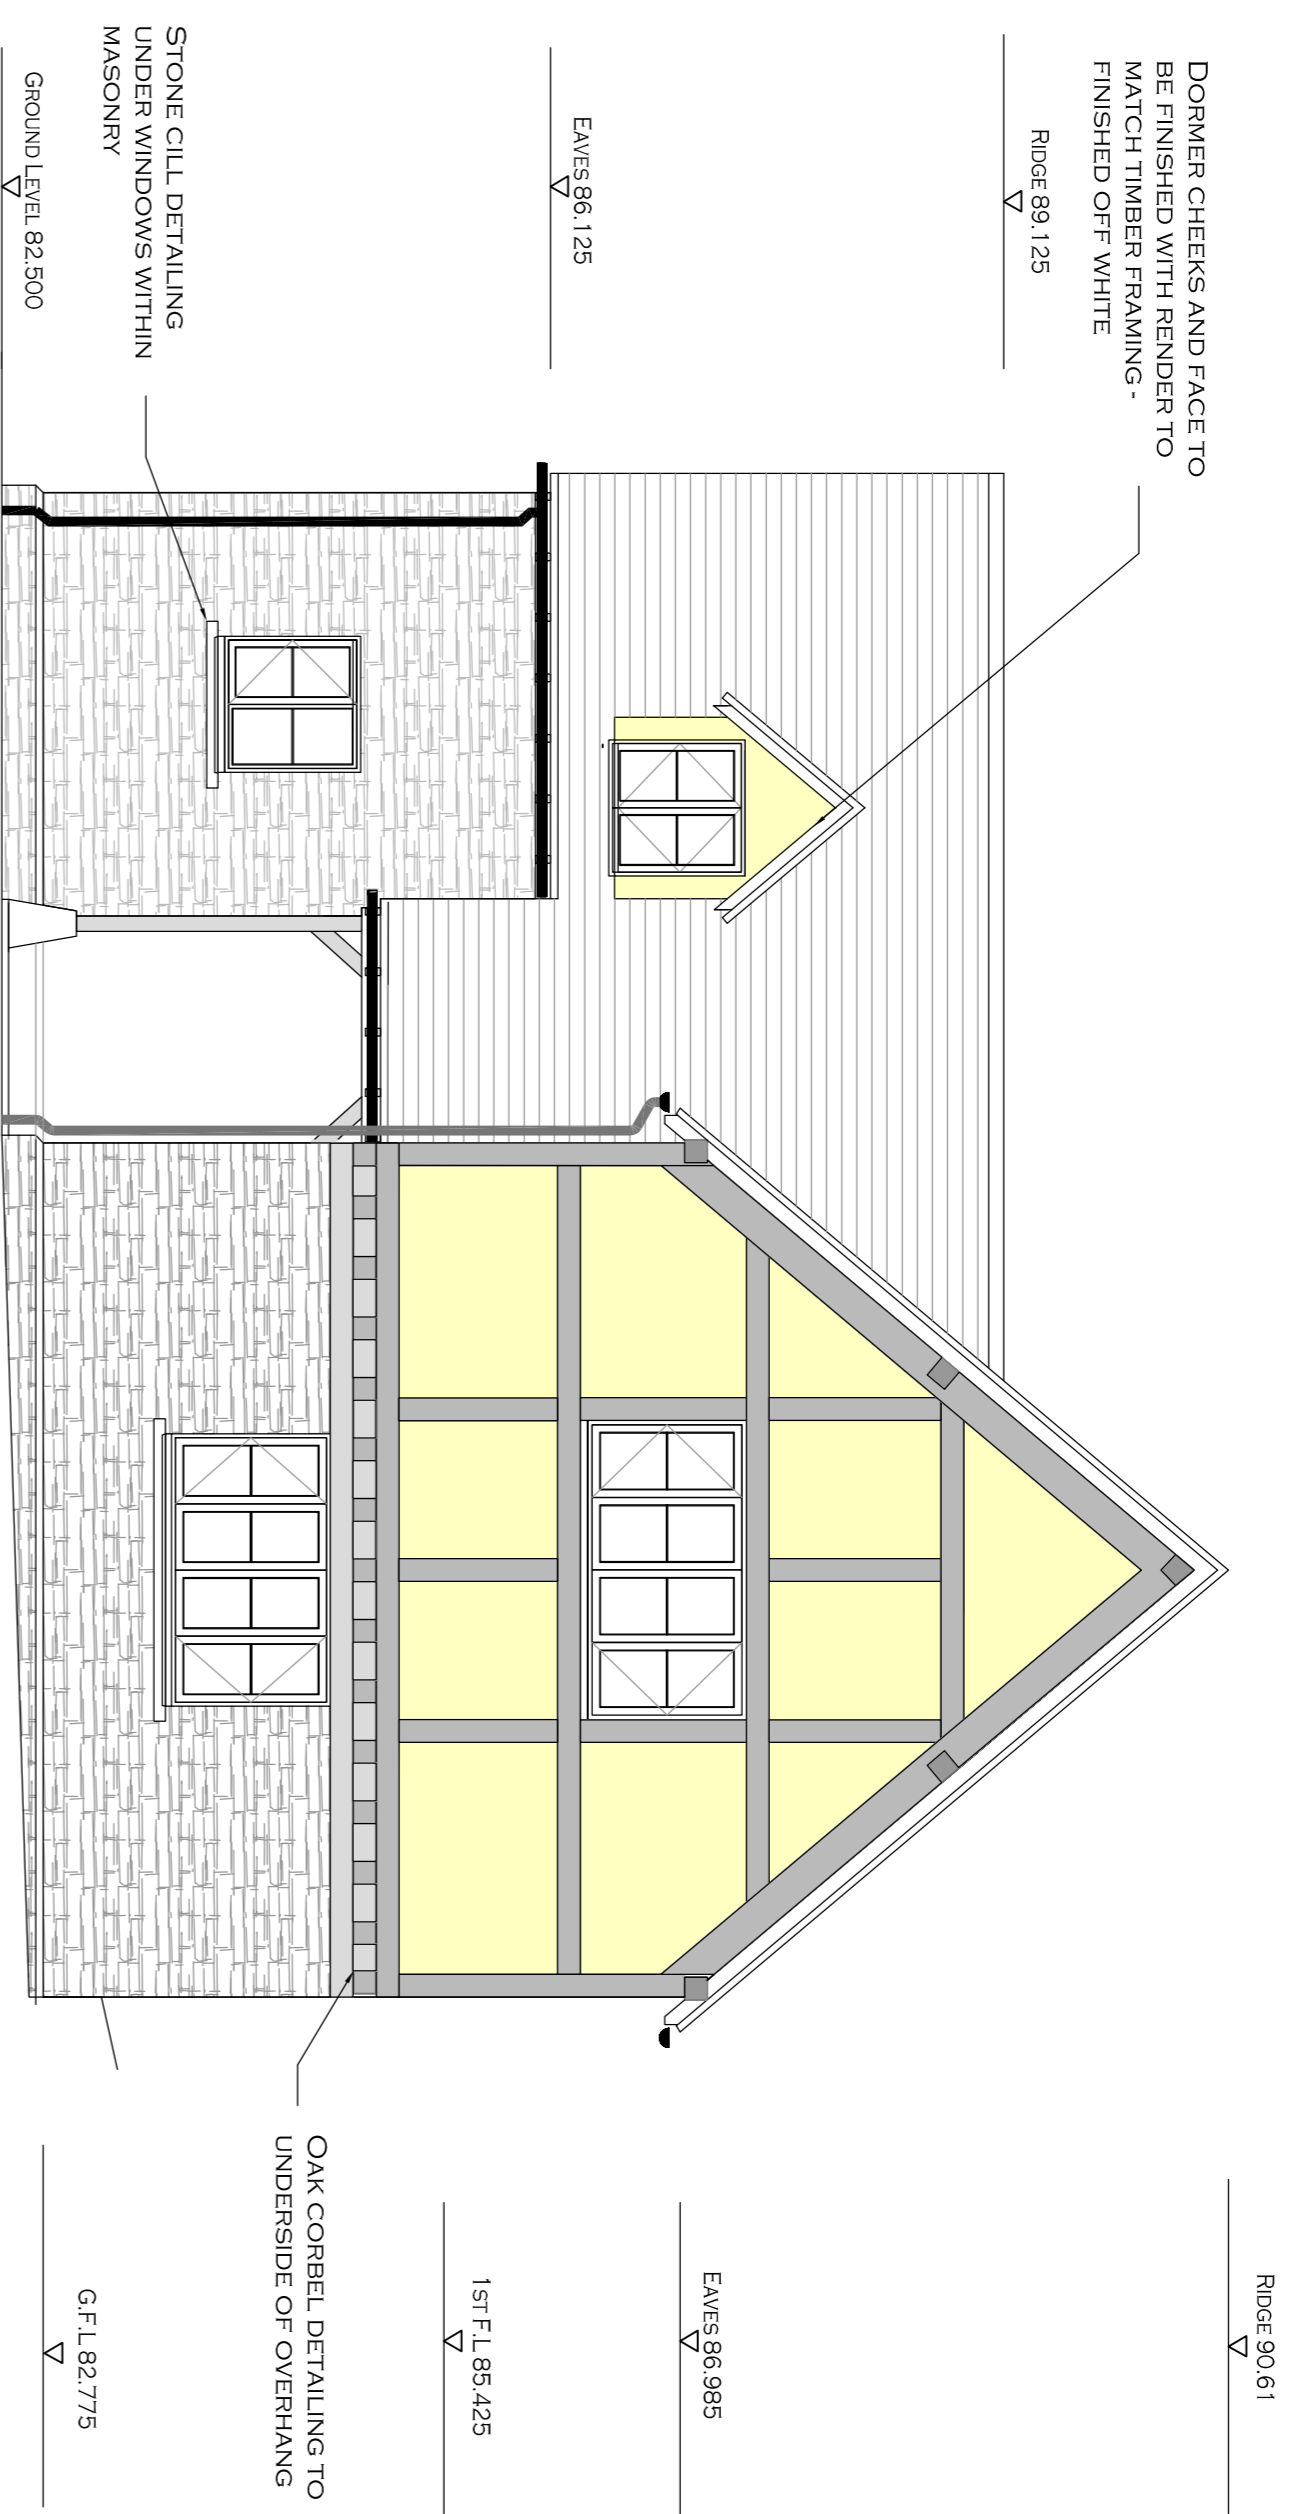


PROPOSED WEST ELEVATION
 SCALE 1:50

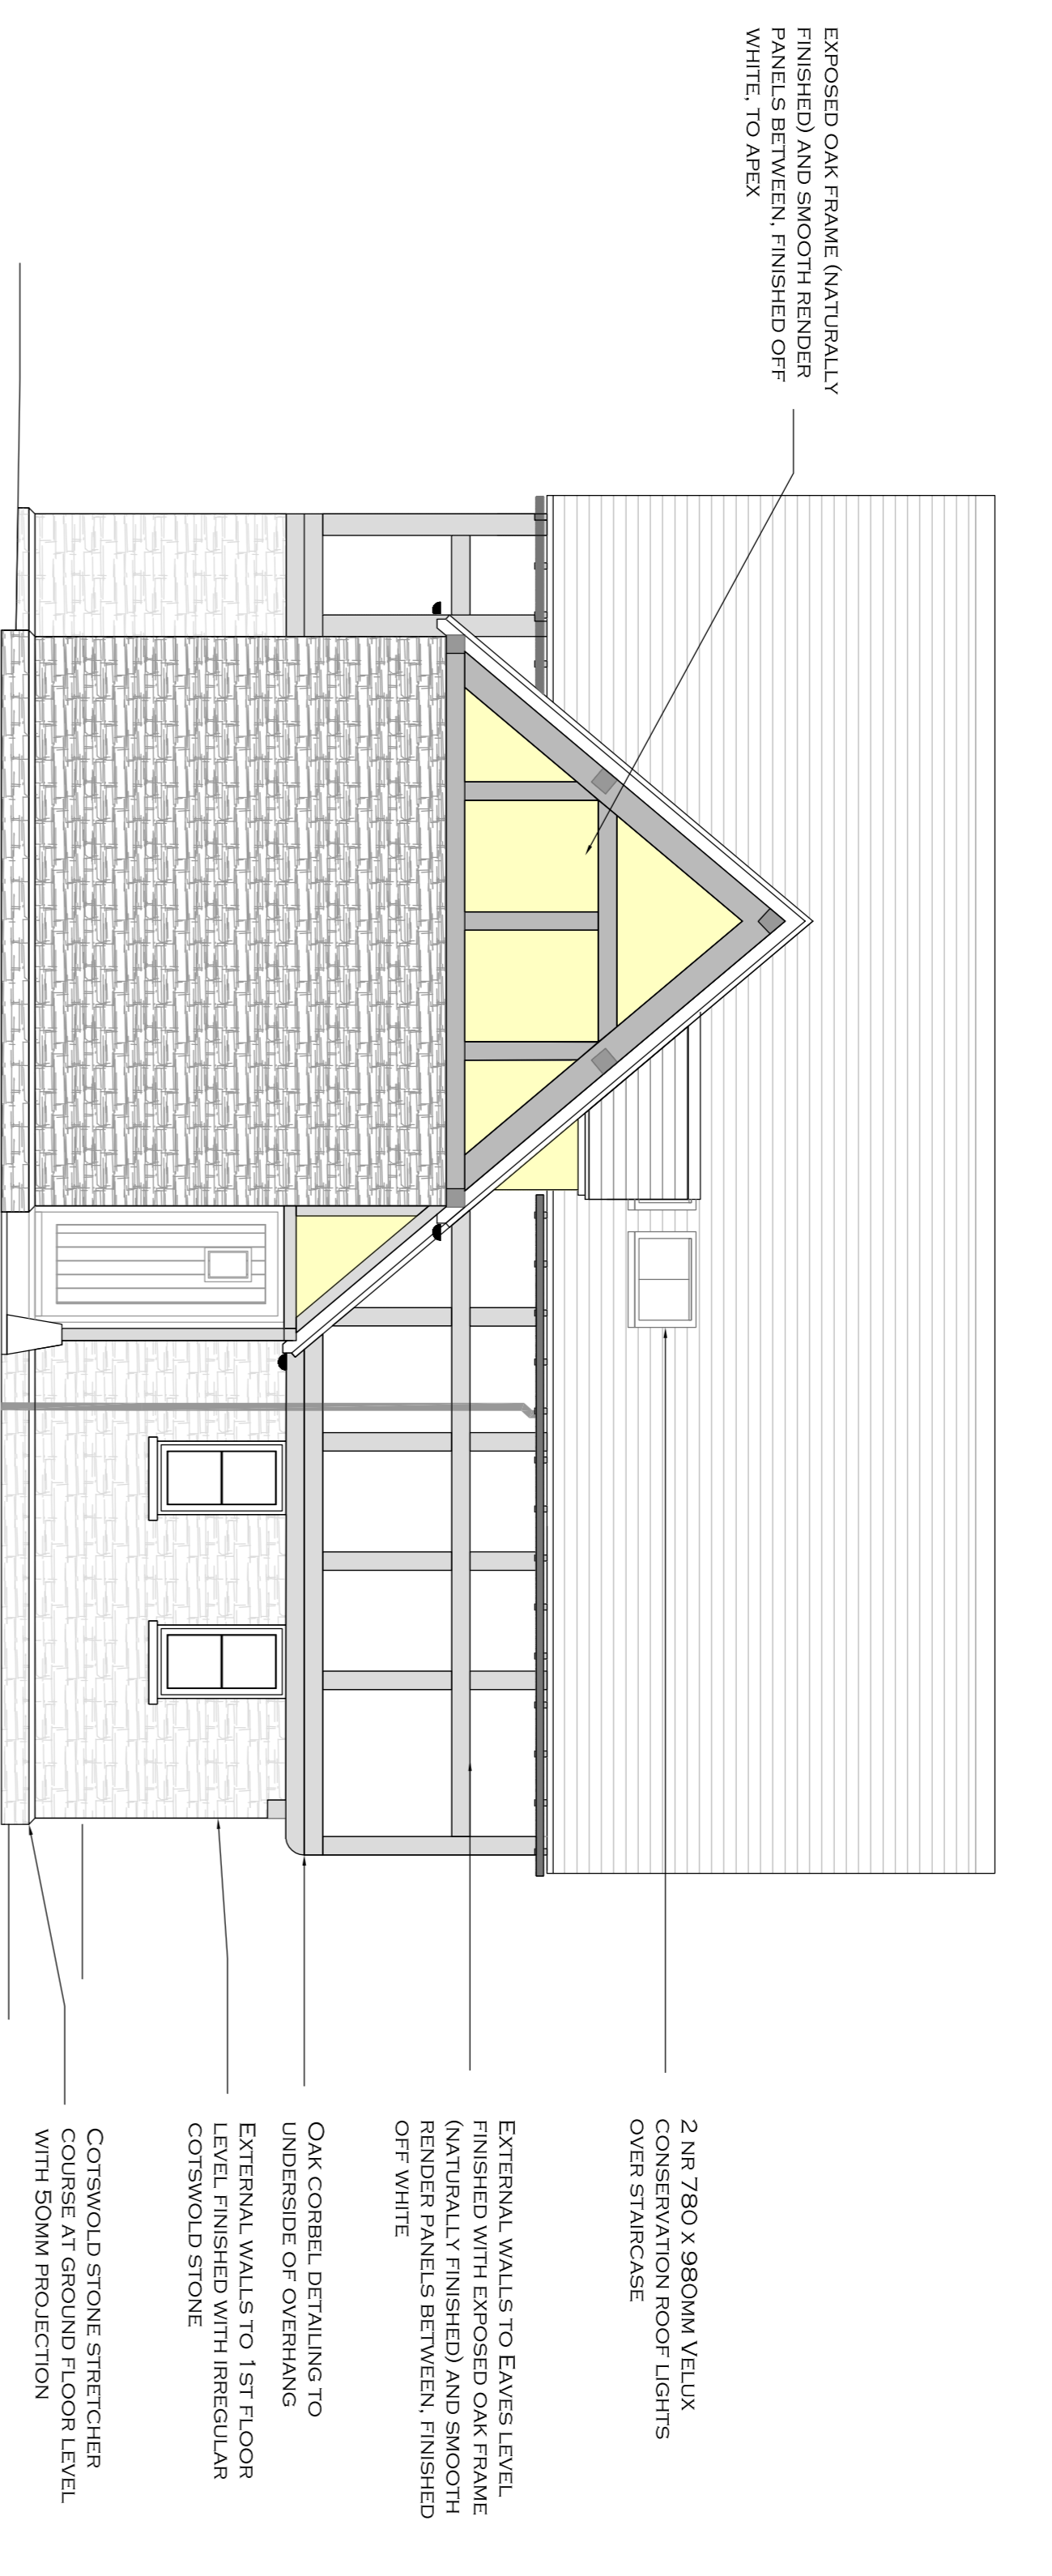

PROPOSED WEST ELEVATION
 SCALE 1:50

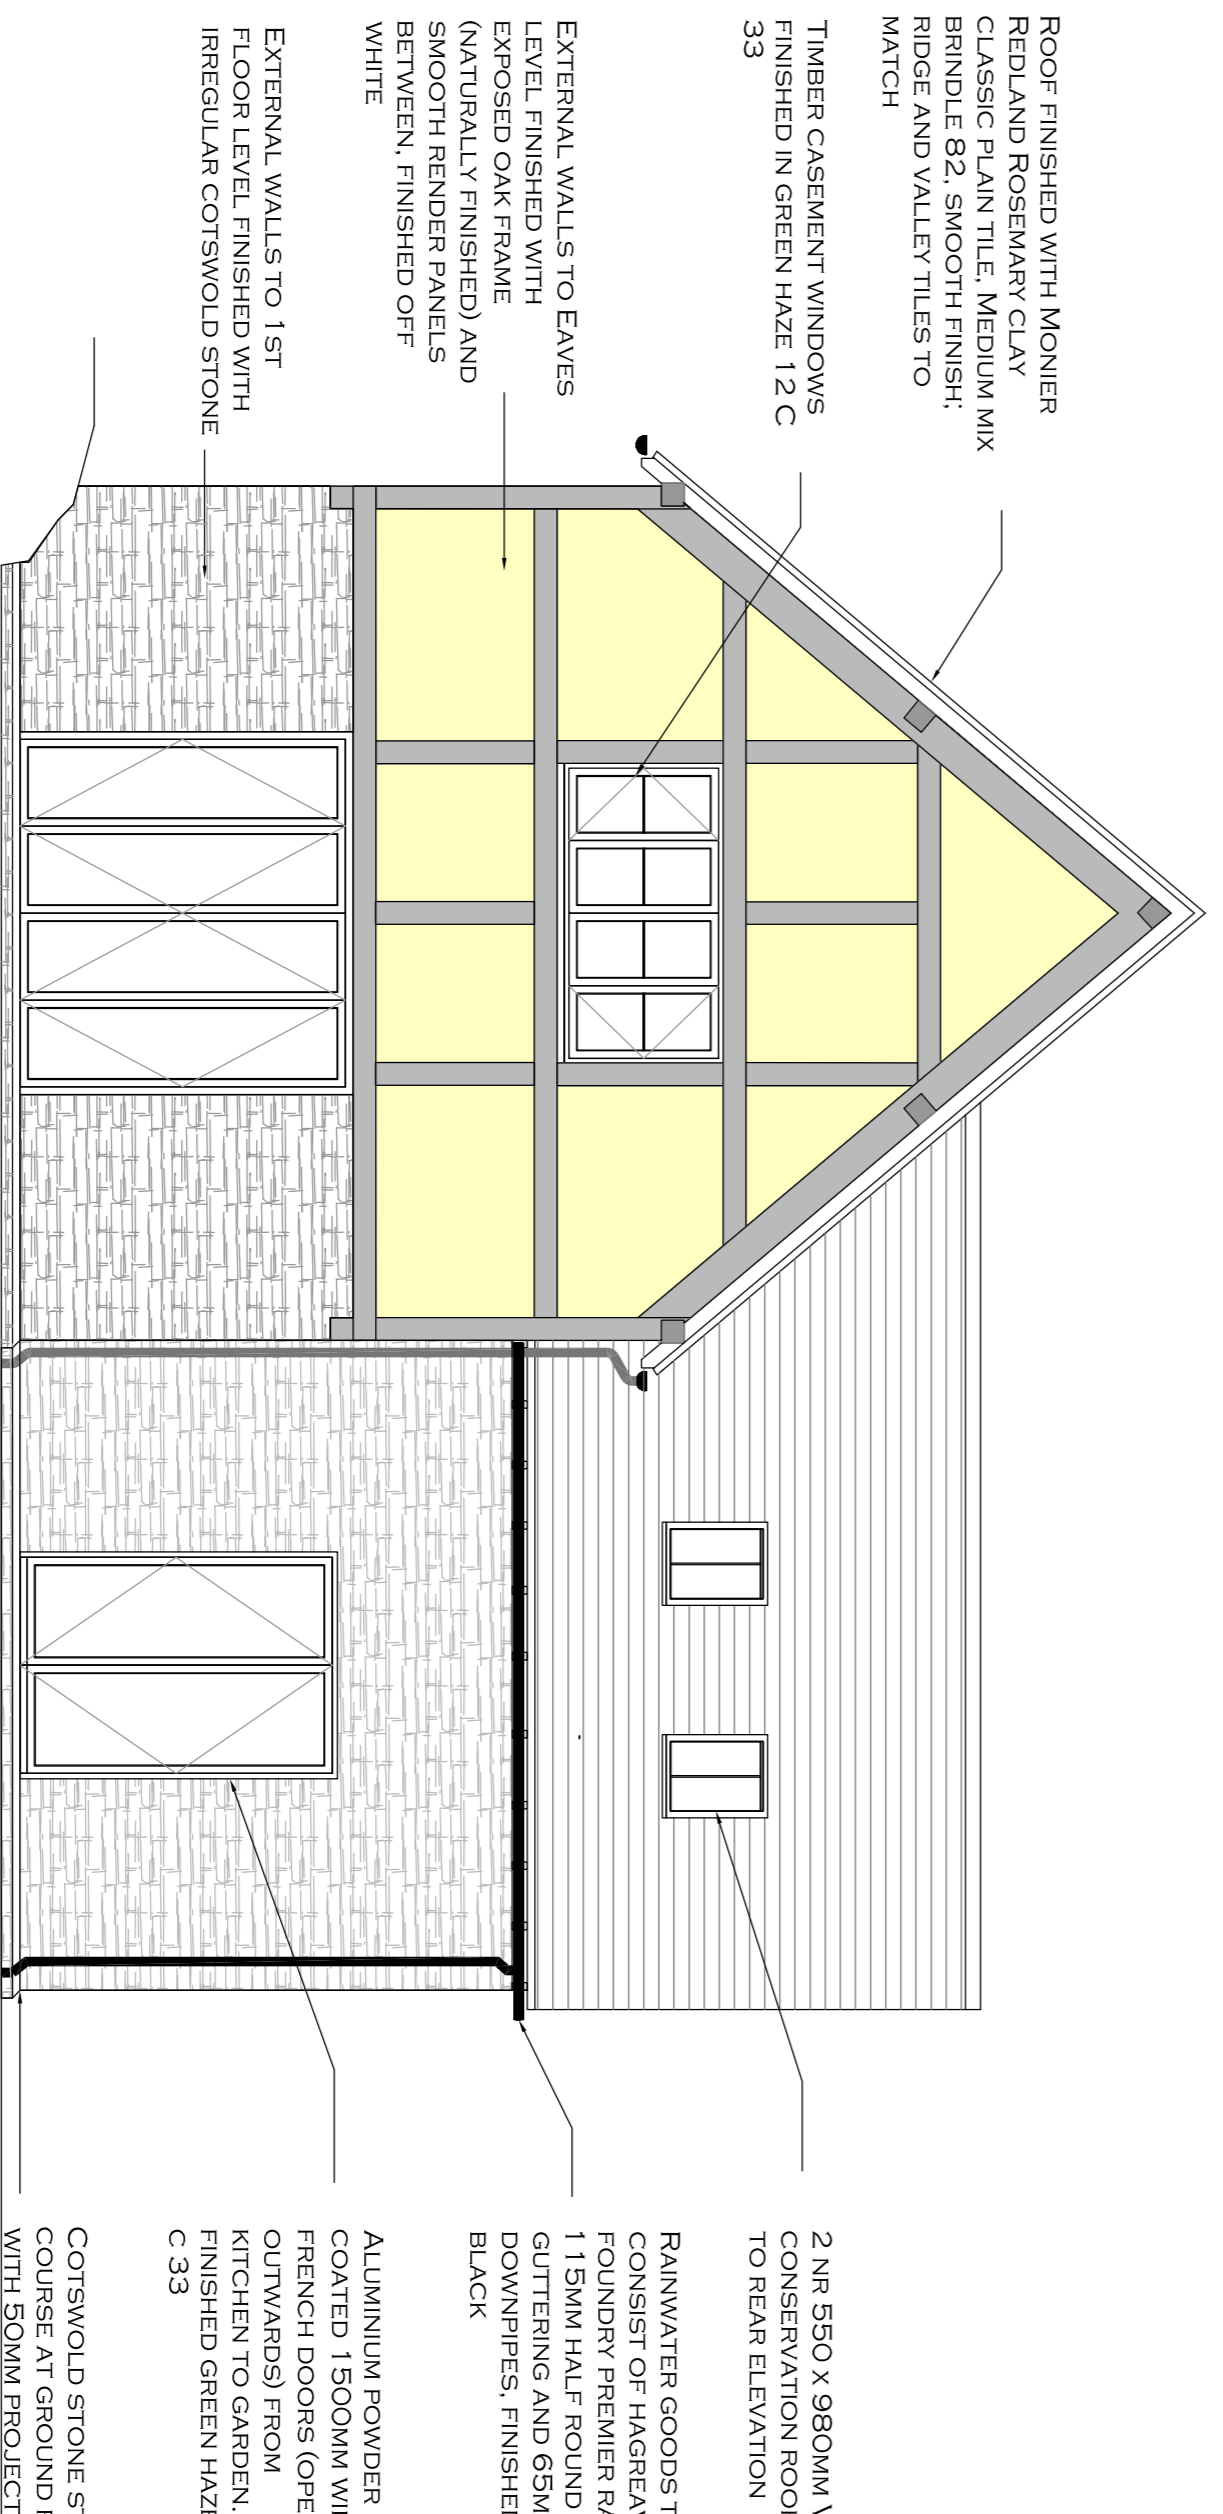

PROPOSED WEST ELEVATION
 SCALE 1:50

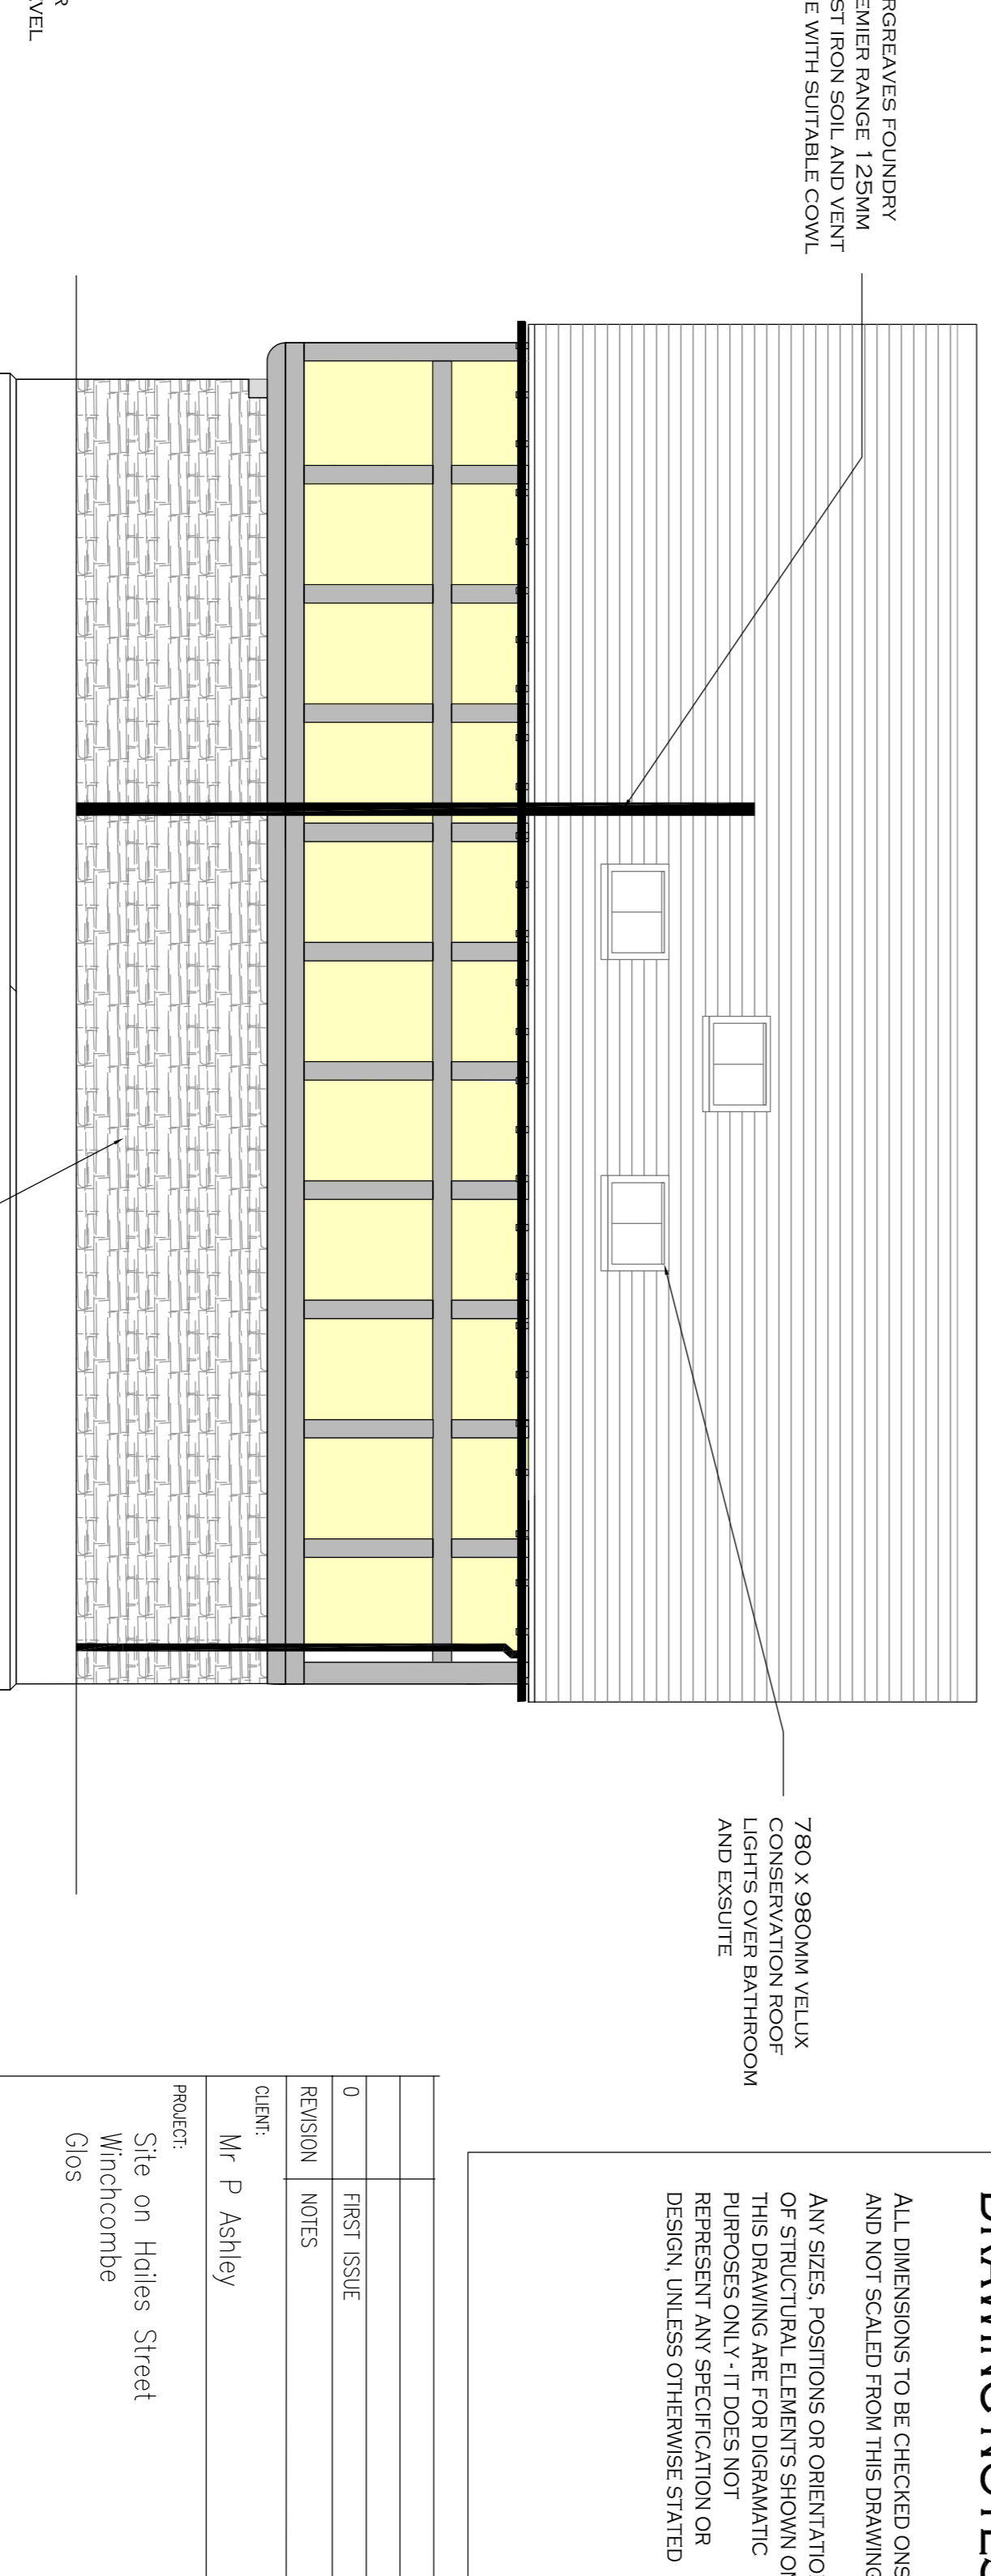

PROPOSED WEST ELEVATION
 SCALE 1:50

DRAWING NOTES

ALL DIMENSIONS TO BE CHECKED ON SITE AND NOT SCALED FROM THIS DRAWING


ANY SIZES, POSITIONS OR ORIENTATIONS OF STRUCTURAL ELEMENTS SHOWN ON THIS DRAWING ARE FOR DIAGNOSTIC PURPOSES ONLY - IT DOES NOT REPRESENT ANY SPECIFIC ACTION OR DESIGN, UNLESS OTHERWISE STATED

REVISION	NOTES	DATE
0	FIRST ISSUE	02.05.2014

CLIENT: Mr P Ashley

PROJECT: Site on Hollies Street Winchcombe Glos

DRAWING: Proposed Dwelling & Garage Dwelling Elevations

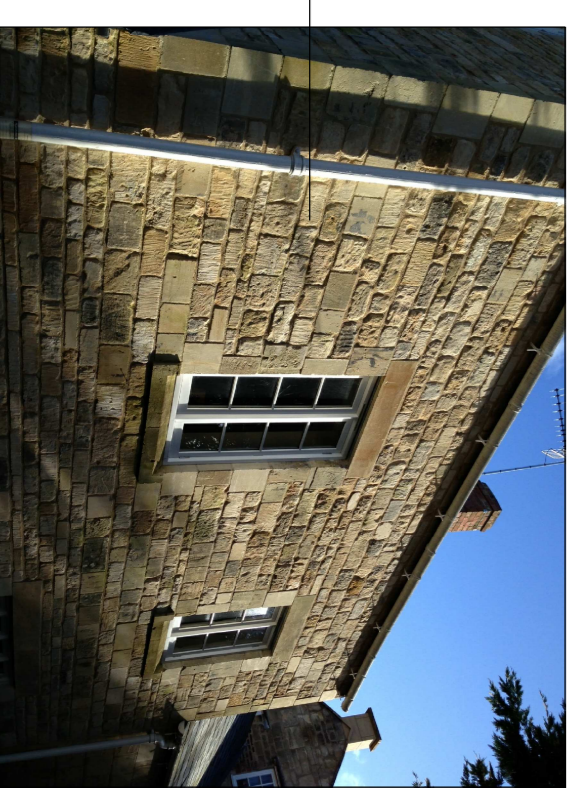

CONSTRUCTION SERVICES
 ARCHITECTS
 WINCHCOMBE
 CHALTRIVALE ROAD, LEU
 GLOS, GLOS, GLOS, GLOS

DATE: May 2014
 DRAWN BY: H.S.W.P.A.04RS
 CHECKED BY: AS STATED