



SITE ON HAILES STREET, WINCHCOMBE, GLOS PROPOSED DETACHED DWELLING AND GARAGE SERVING THE FOLLIES REVISED SCHEME - DWELLING - FLOOR PLANS

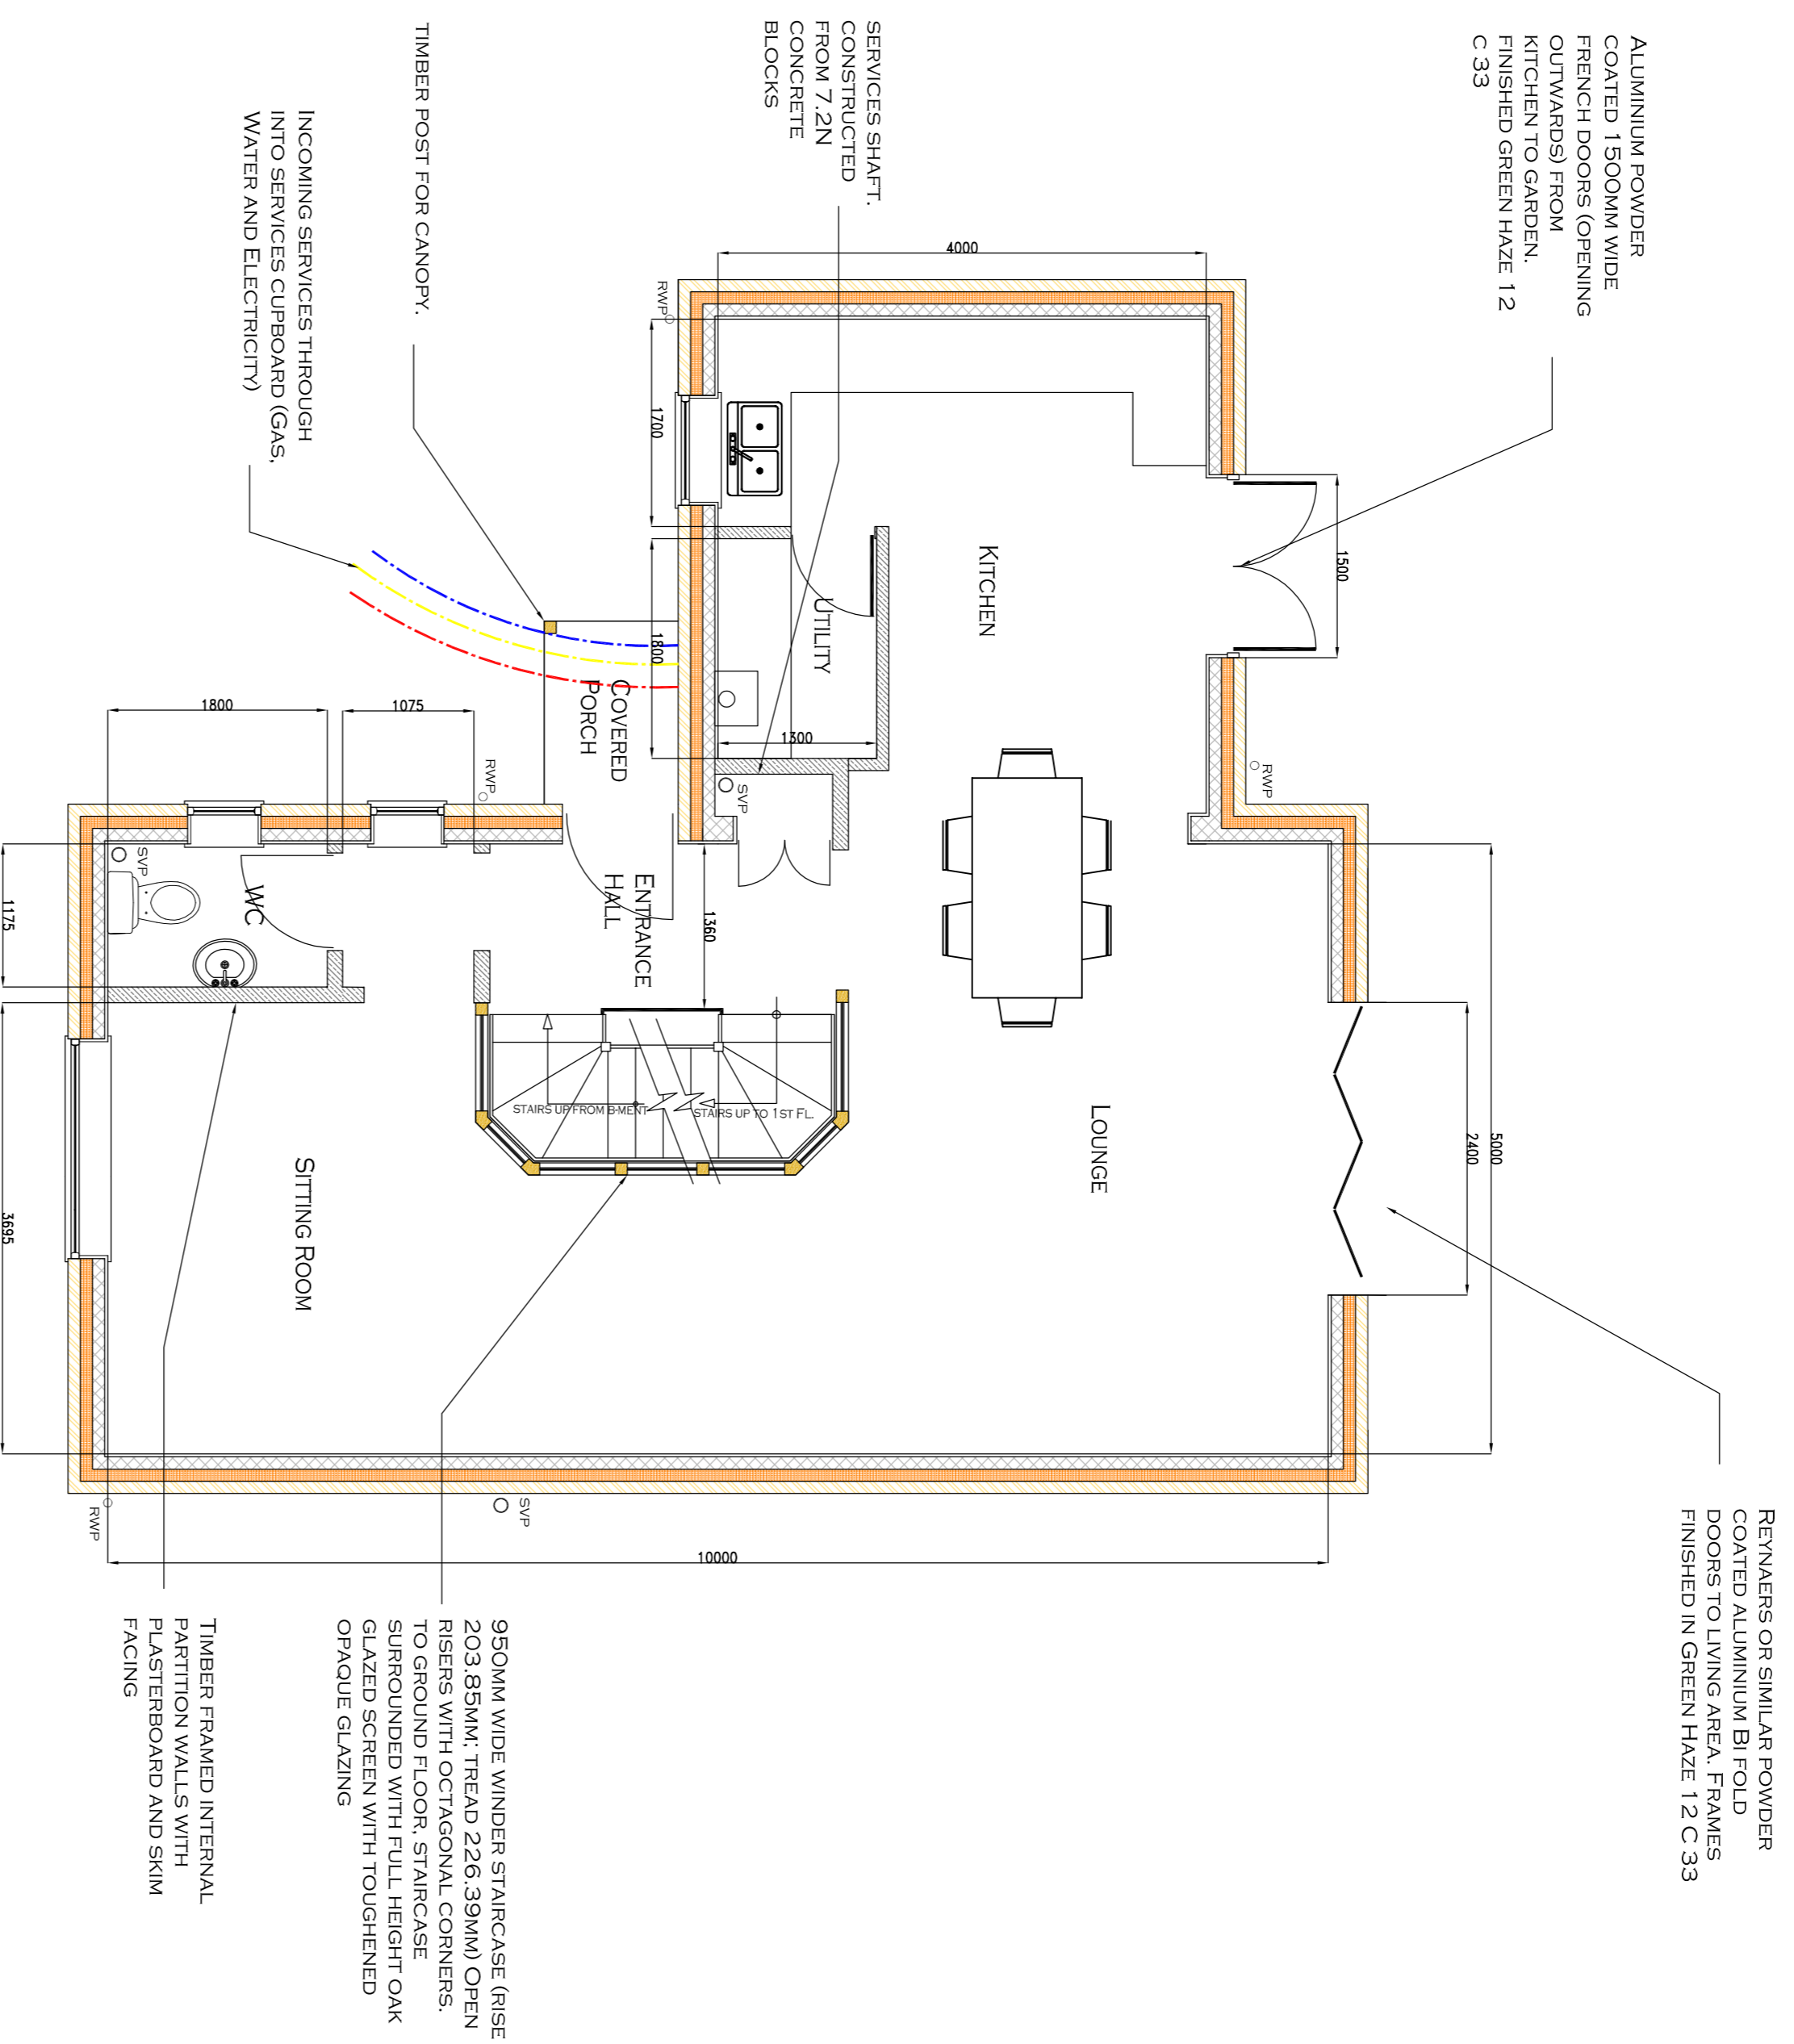

GROUND FLOOR PLAN
SCALE 1:50

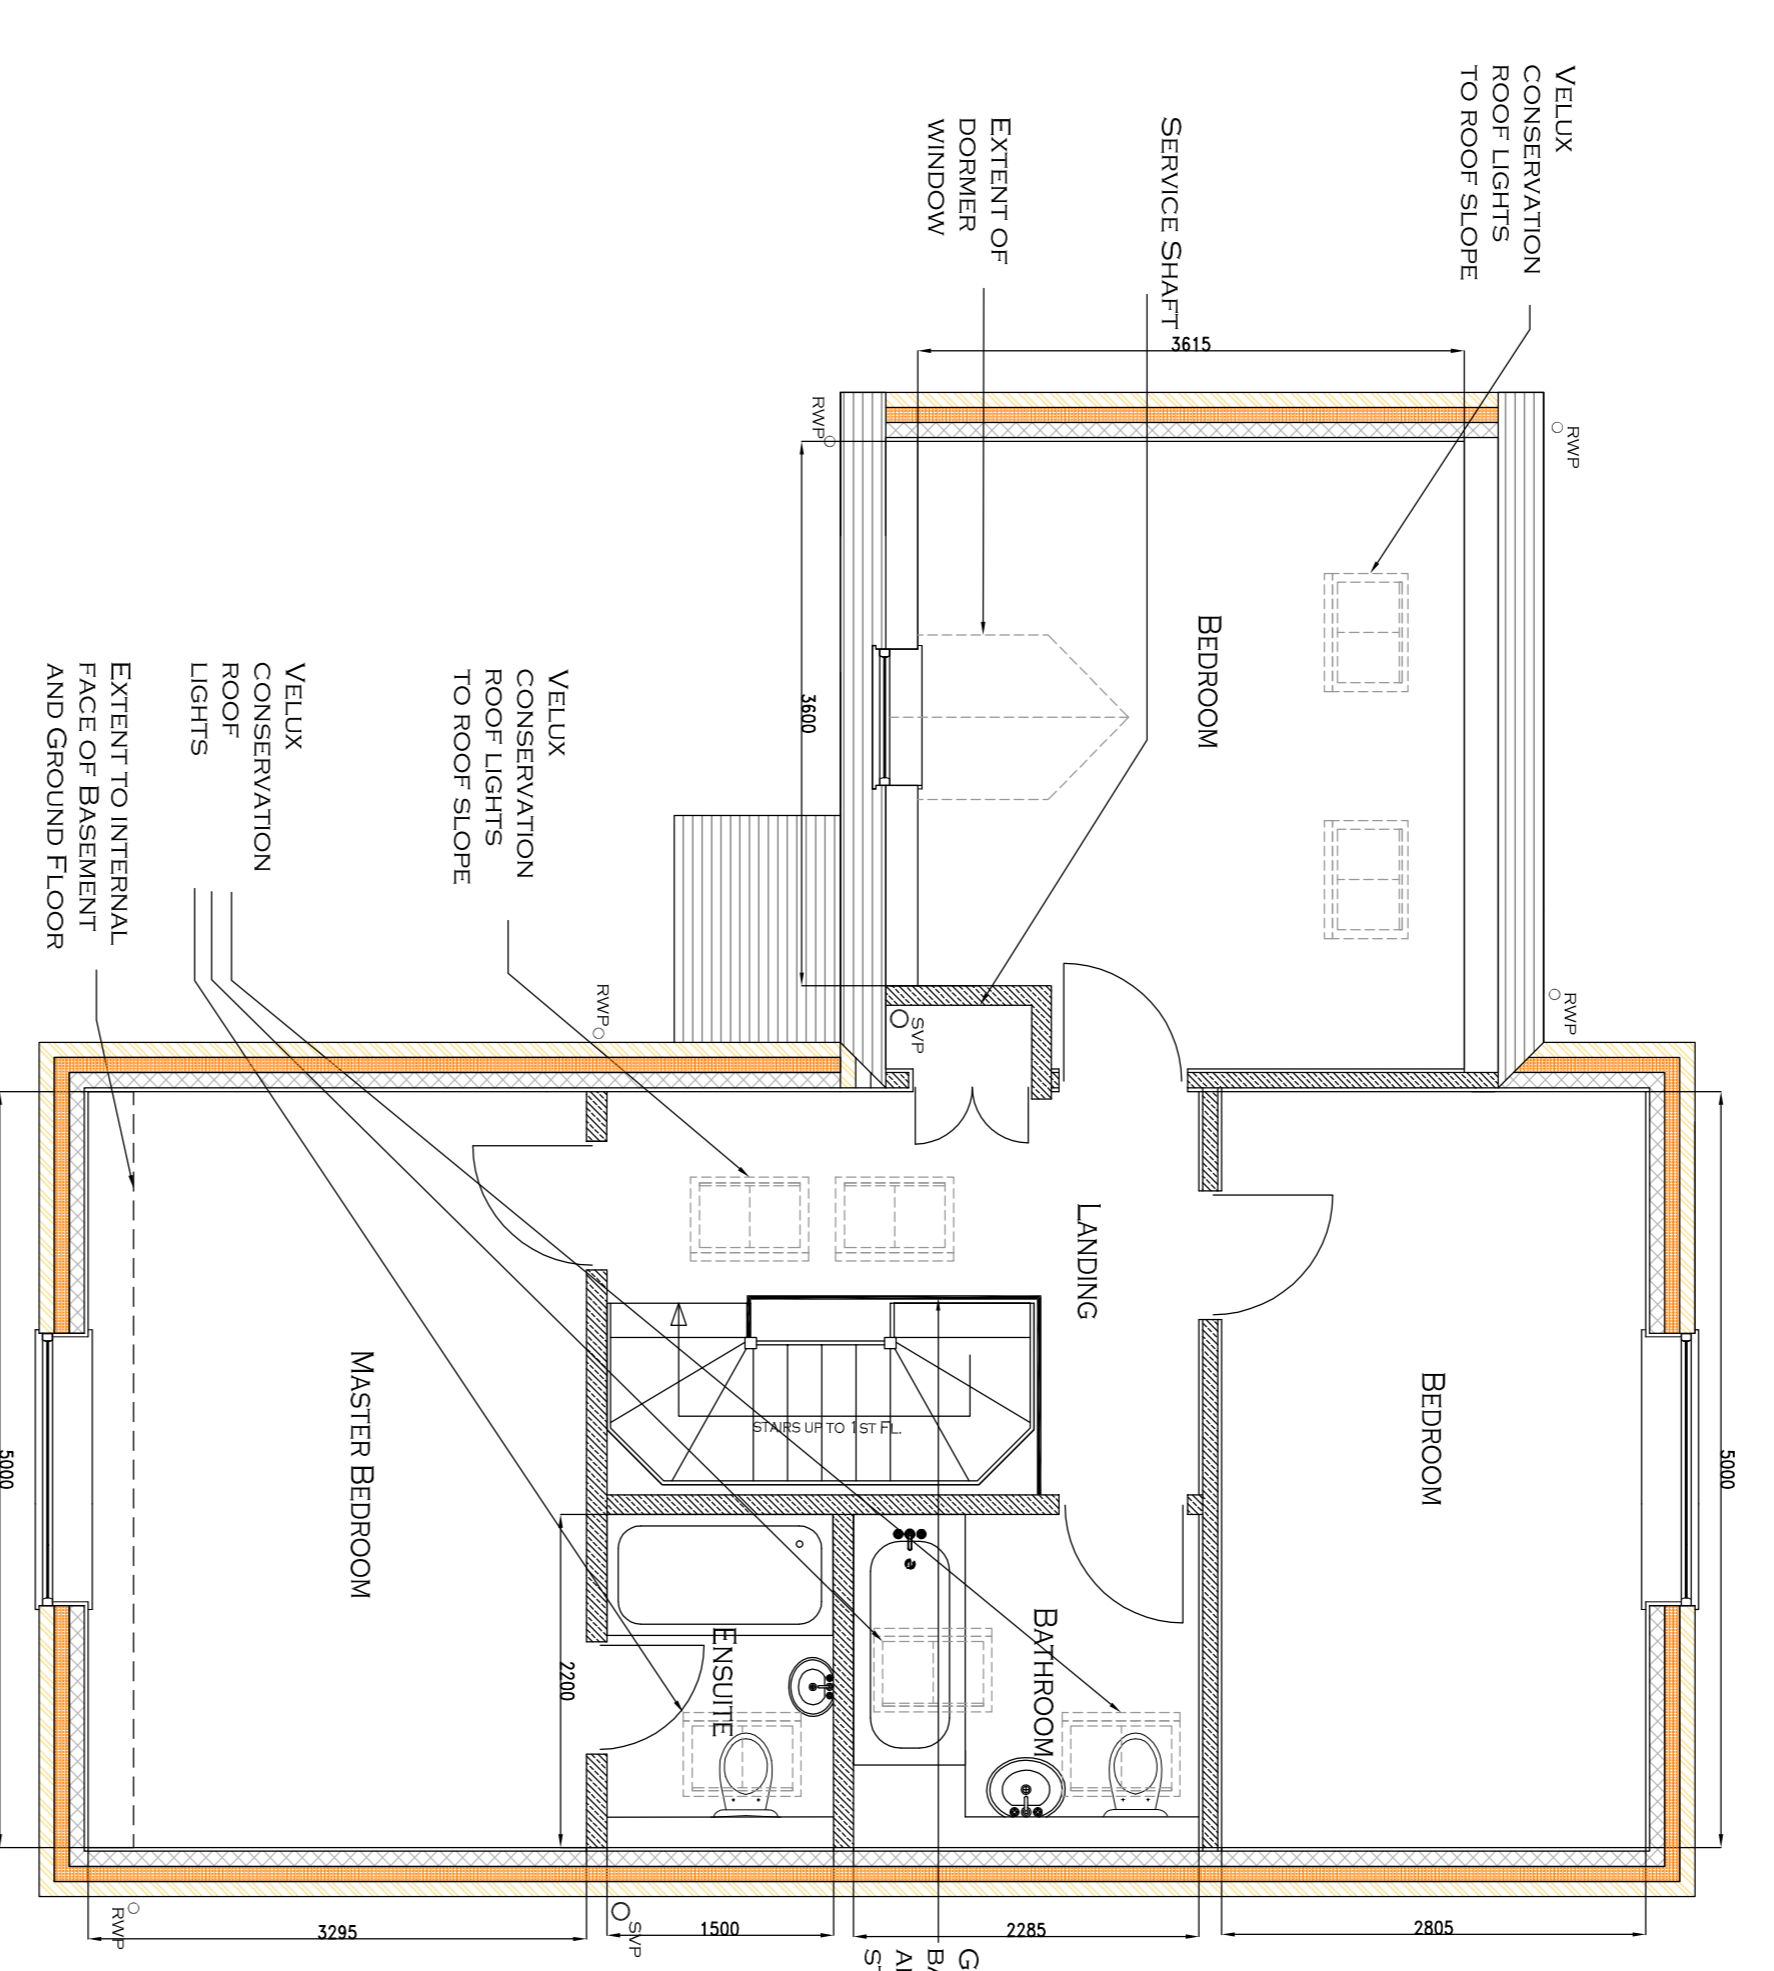

FIRST FLOOR PLAN
SCALE 1:50

DRAWING NOTES

ALL DIMENSIONS TO BE CHECKED ONSITE AND NOT SCALED FROM THIS DRAWING
ANY SIZES, POSITIONS OR ORIENTATIONS OF STRUCTURAL ELEMENTS SHOWN ON THIS DRAWING ARE FOR DIAGRAMATIC PURPOSES ONLY - IT DOES NOT REPRESENT ANY SPECIFICATION OR DESIGN, UNLESS OTHERWISE STATED

0	FIRST ISSUE	02.05.2014
1	REVISION	NOTES
2	DATE	

CLIENT: Mr P Ashley
PROJECT: Site on Hailes Street Winchcombe Glos

DRAWING: Proposed Dwelling & Garage Dwelling Floor Plans

CONSTRUCTION SERVICES
Winchcombe
Cheltenham GL54 5DU
+44(0)1292 000092 EMAIL: info@construction-services.co.uk

DRAWN BY: IJP	DATE: May 2014	CHECKED BY: IJP	DATE: May 2014
SCALE AS STATED	TITLE: H.S.W.P.A.03RS	REVISION: 0	