




SITE ON HAILES STREET, WINCHCOMBE, GLOS PROPOSED DETACHED DWELLING AND GARAGE SERVING THE FOLLIES AND GARAGE SERVING THE FOLLIES REVISED SCHEME - STREET SCENE DRAWING

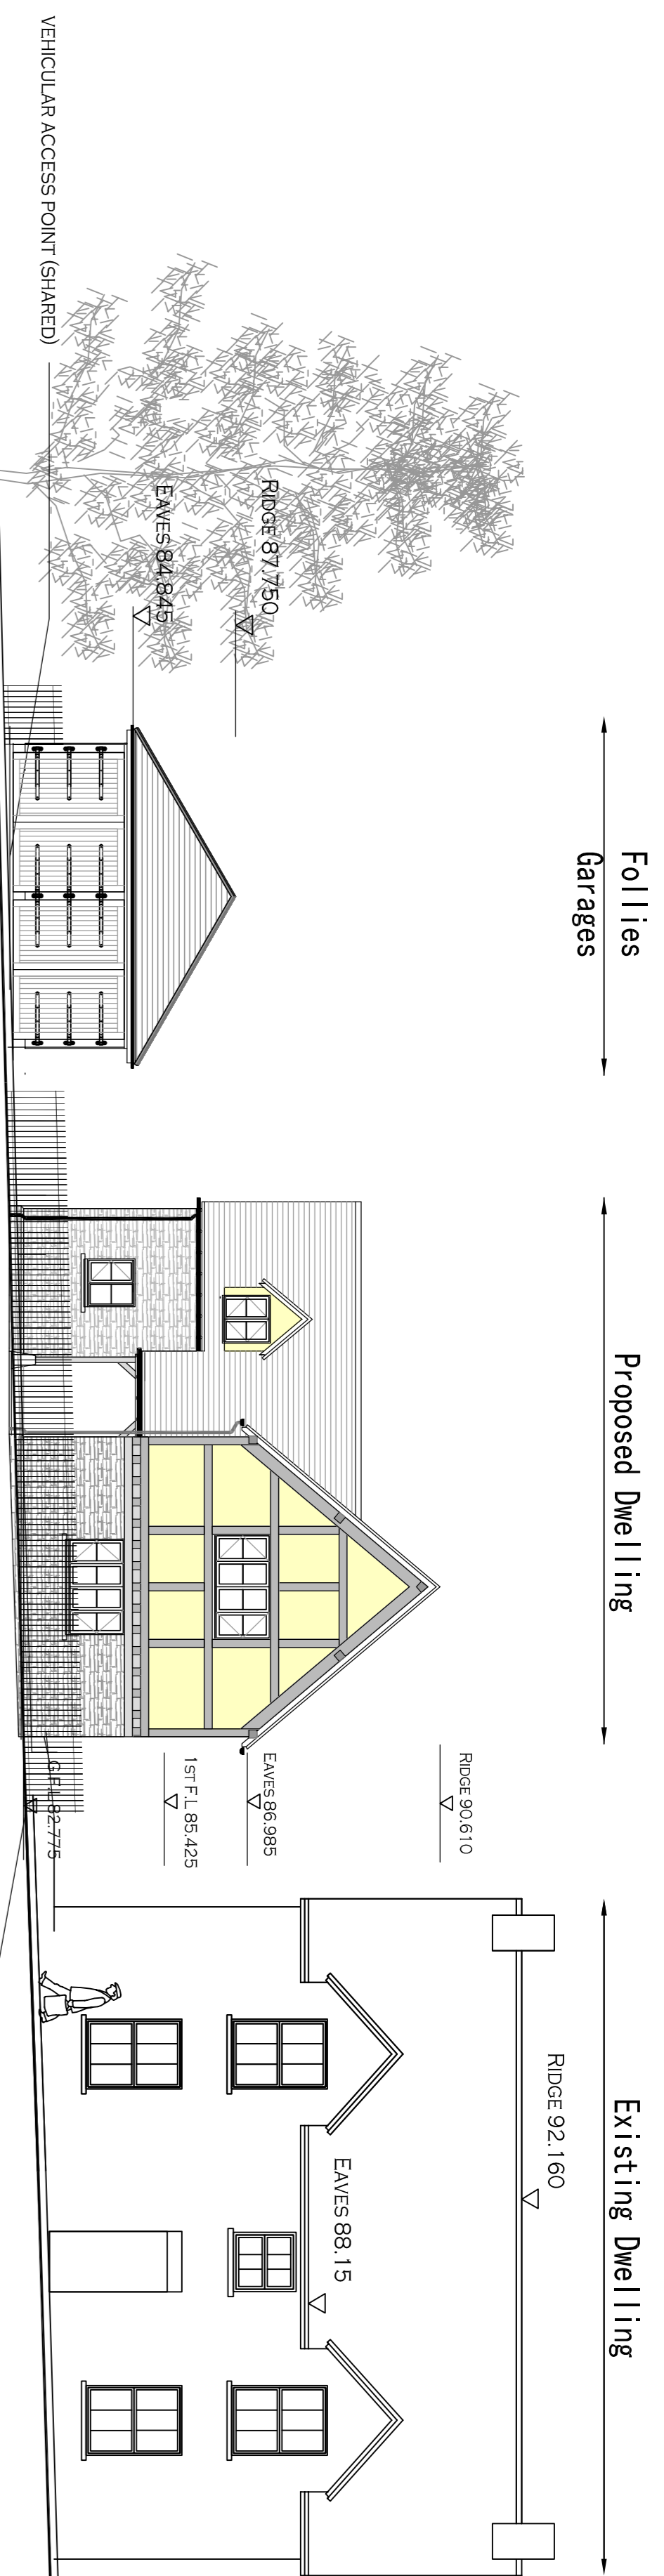

PROPOSED WEST ELEVATION
SCALE 1:100

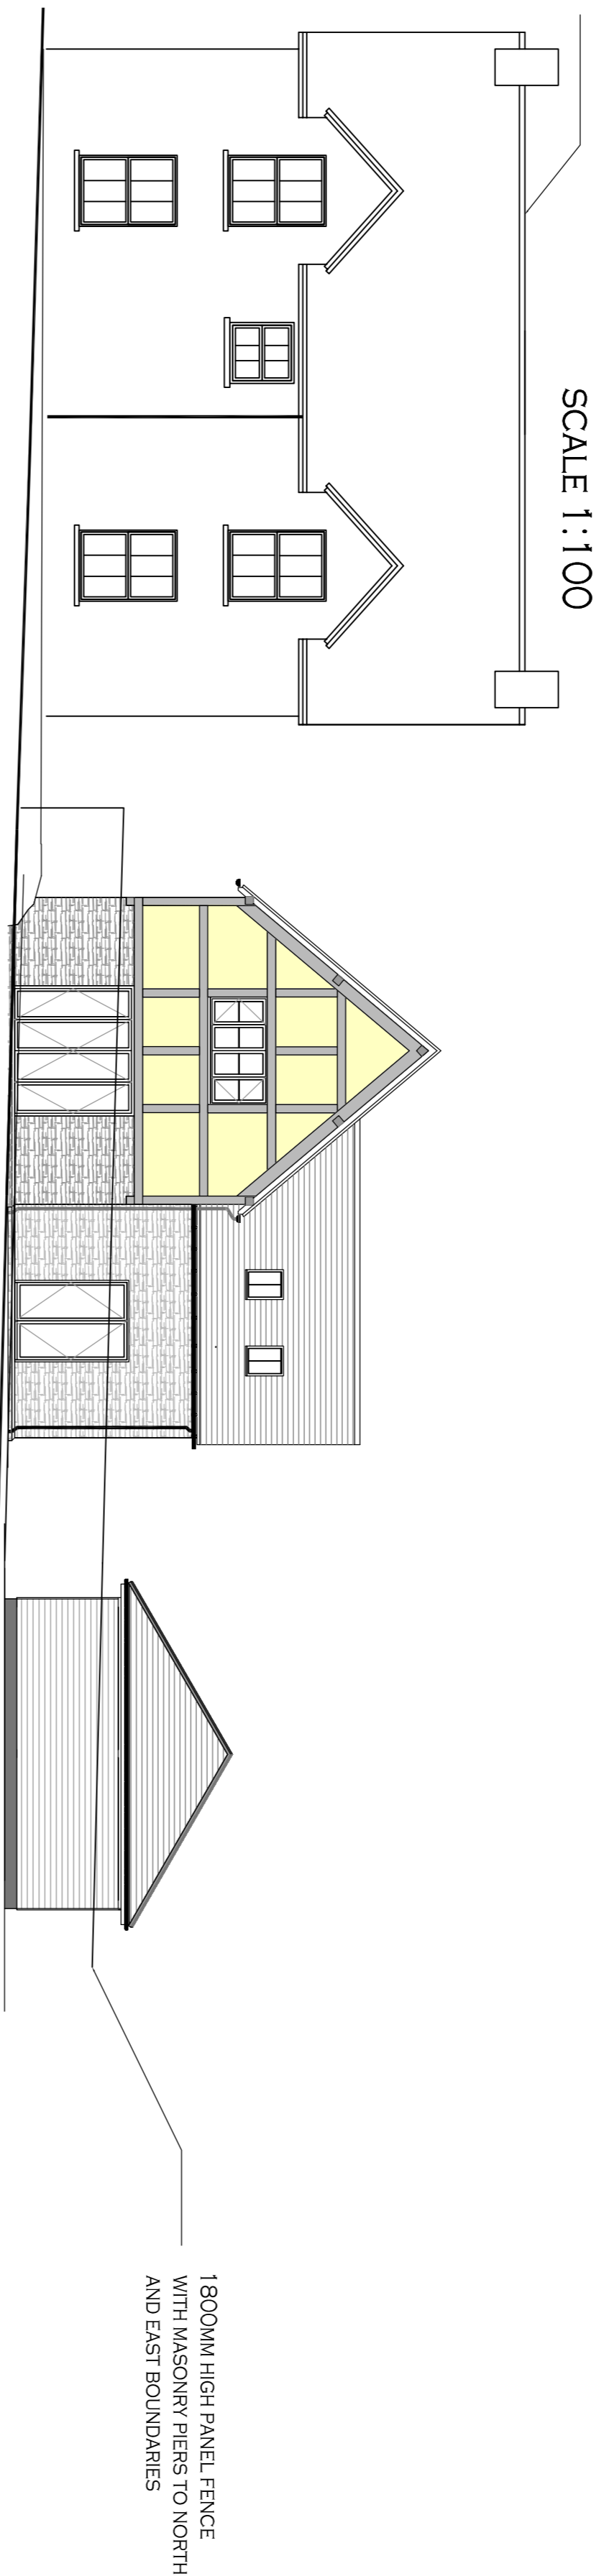

PROPOSED EAST ELEVATION
SCALE 1:100

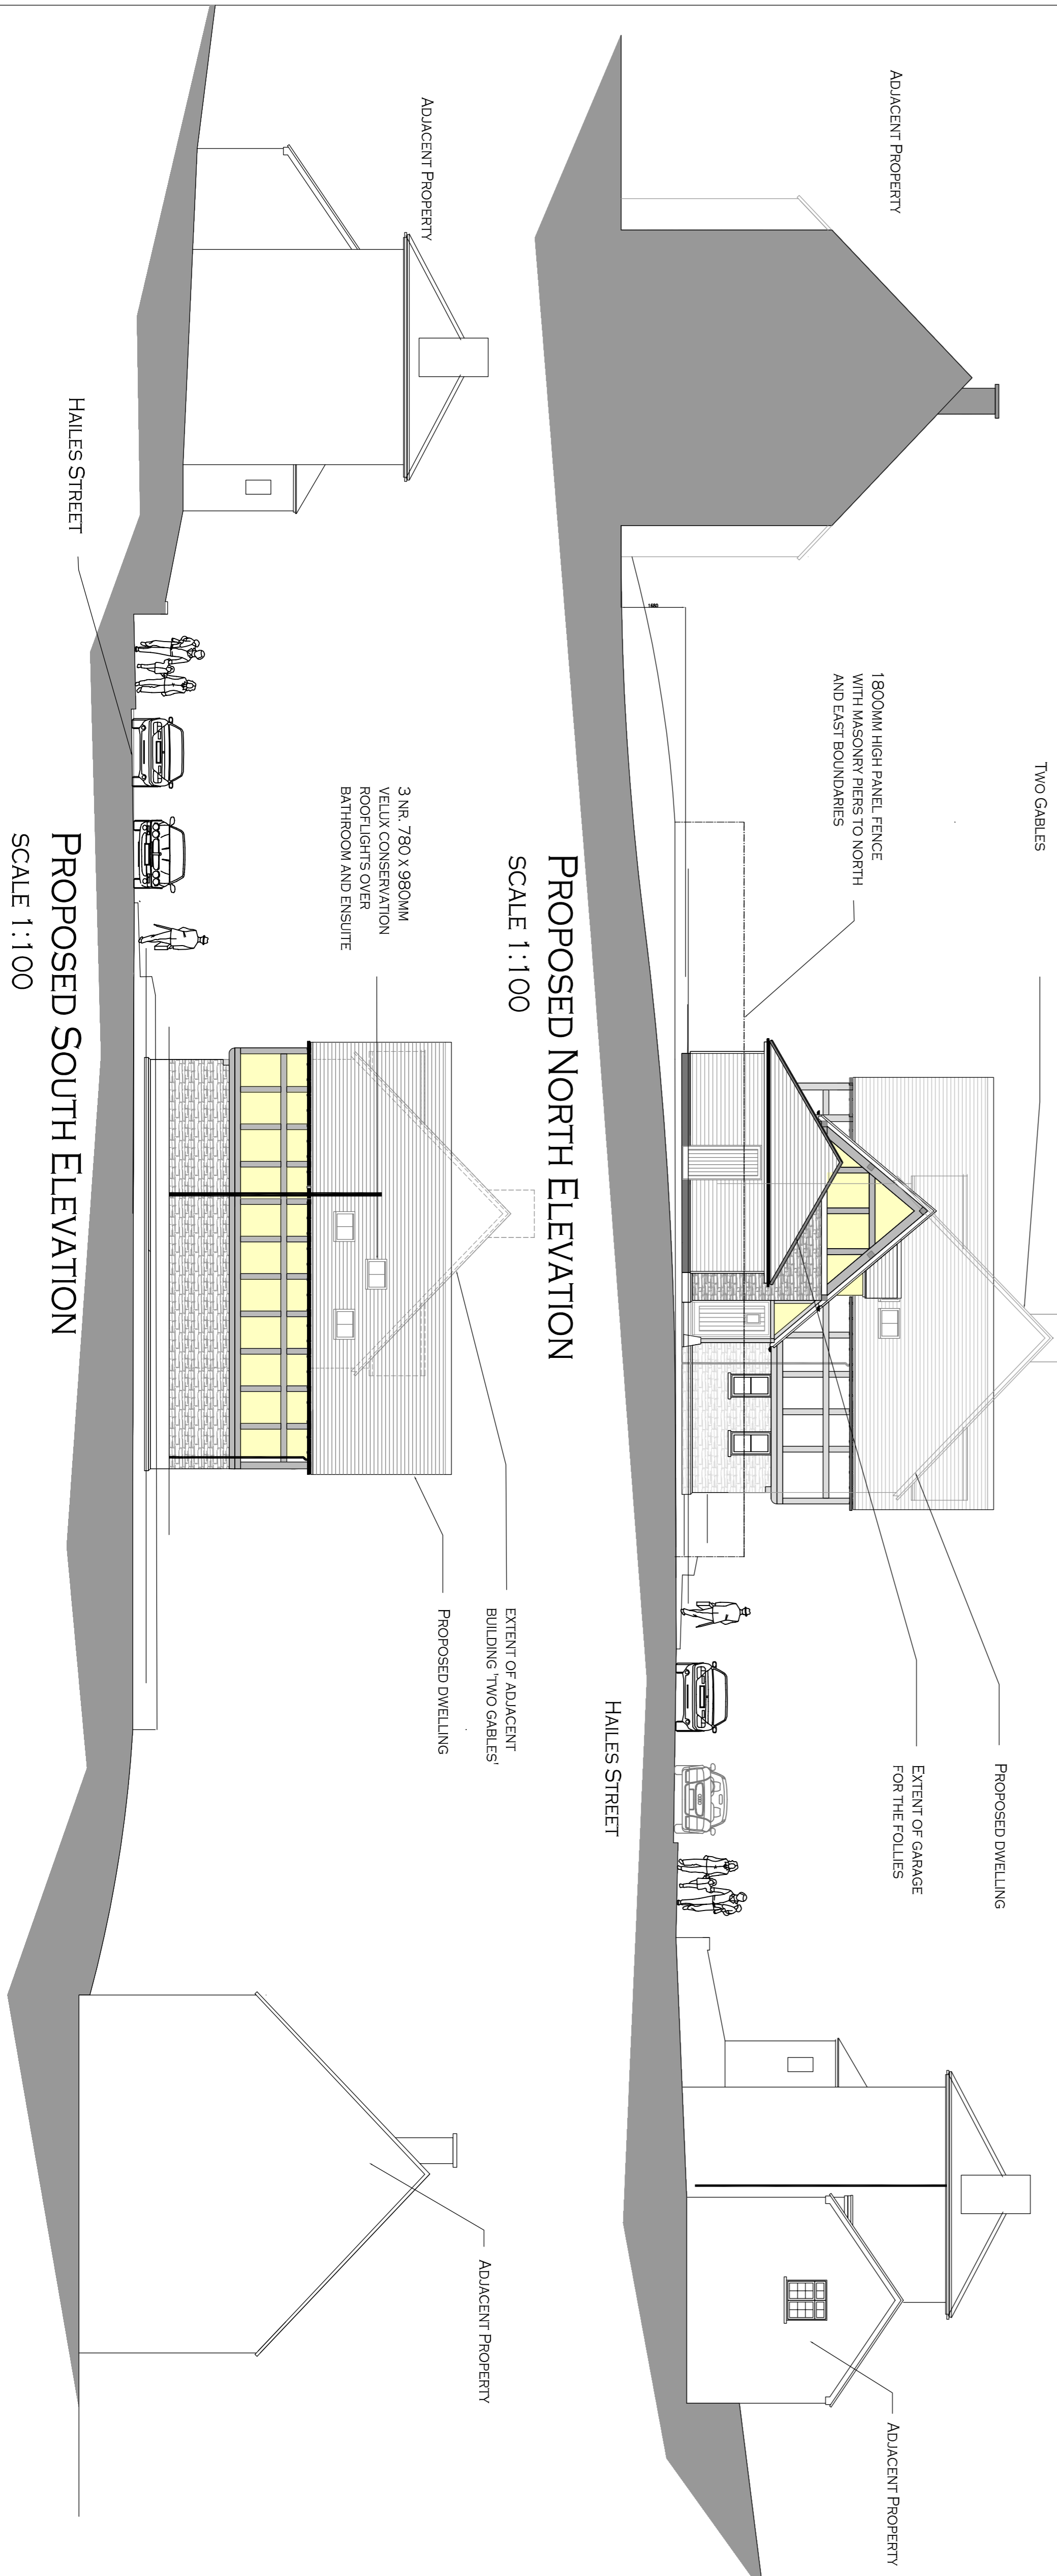

PROPOSED NORTH ELEVATION
SCALE 1:100

PROPOSED SOUTH ELEVATION
SCALE 1:100

DRAWING NOTES


ALL DIMENSIONS TO BE CHECKED ON SITE AND NOT SCALED FROM THIS DRAWING
ANY SIZES, POSITIONS OR ORIENTATIONS OF STRUCTURAL ELEMENTS SHOWN ON THIS DRAWING ARE FOR DIAGNOSTIC PURPOSES ONLY - IT DOES NOT REPRESENT ANY SPECIFICATION OR DESIGN UNLESS OTHERWISE STATED

REVISION	NOTES	DATE
0	FIRST ISSUE	02.05.2014

CLIENT: Mr P Ashley

PROJECT: Site on Hailes Street
Winchcombe
Glos

DRAWING: Proposed Dwelling & Garage
Street Scene

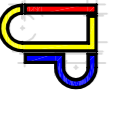

CONSTRUCTION SERVICES

4 RIVERSIDE
WINDCHOMBE
GLOUCESTERSHIRE GL54 5JU

+44(0)1293 000892 EMAIL: info@construction-services.co.uk

DRAWN BY: JLP DATE: May 2014 CHECKED BY: JLP DATE: May 2014

AS STATED TITLE: HS.W.PA.02RS

SCALE: A1