




SITE ON HAILES STREET, WINCHCOMBE, GLOS PROPOSED DETACHED DWELLING AND GARAGE SERVING THE FOLLIES AND GARAGE SERVING THE FOLLIES **REVISED SCHEME - DWELLING - SECTIONS**

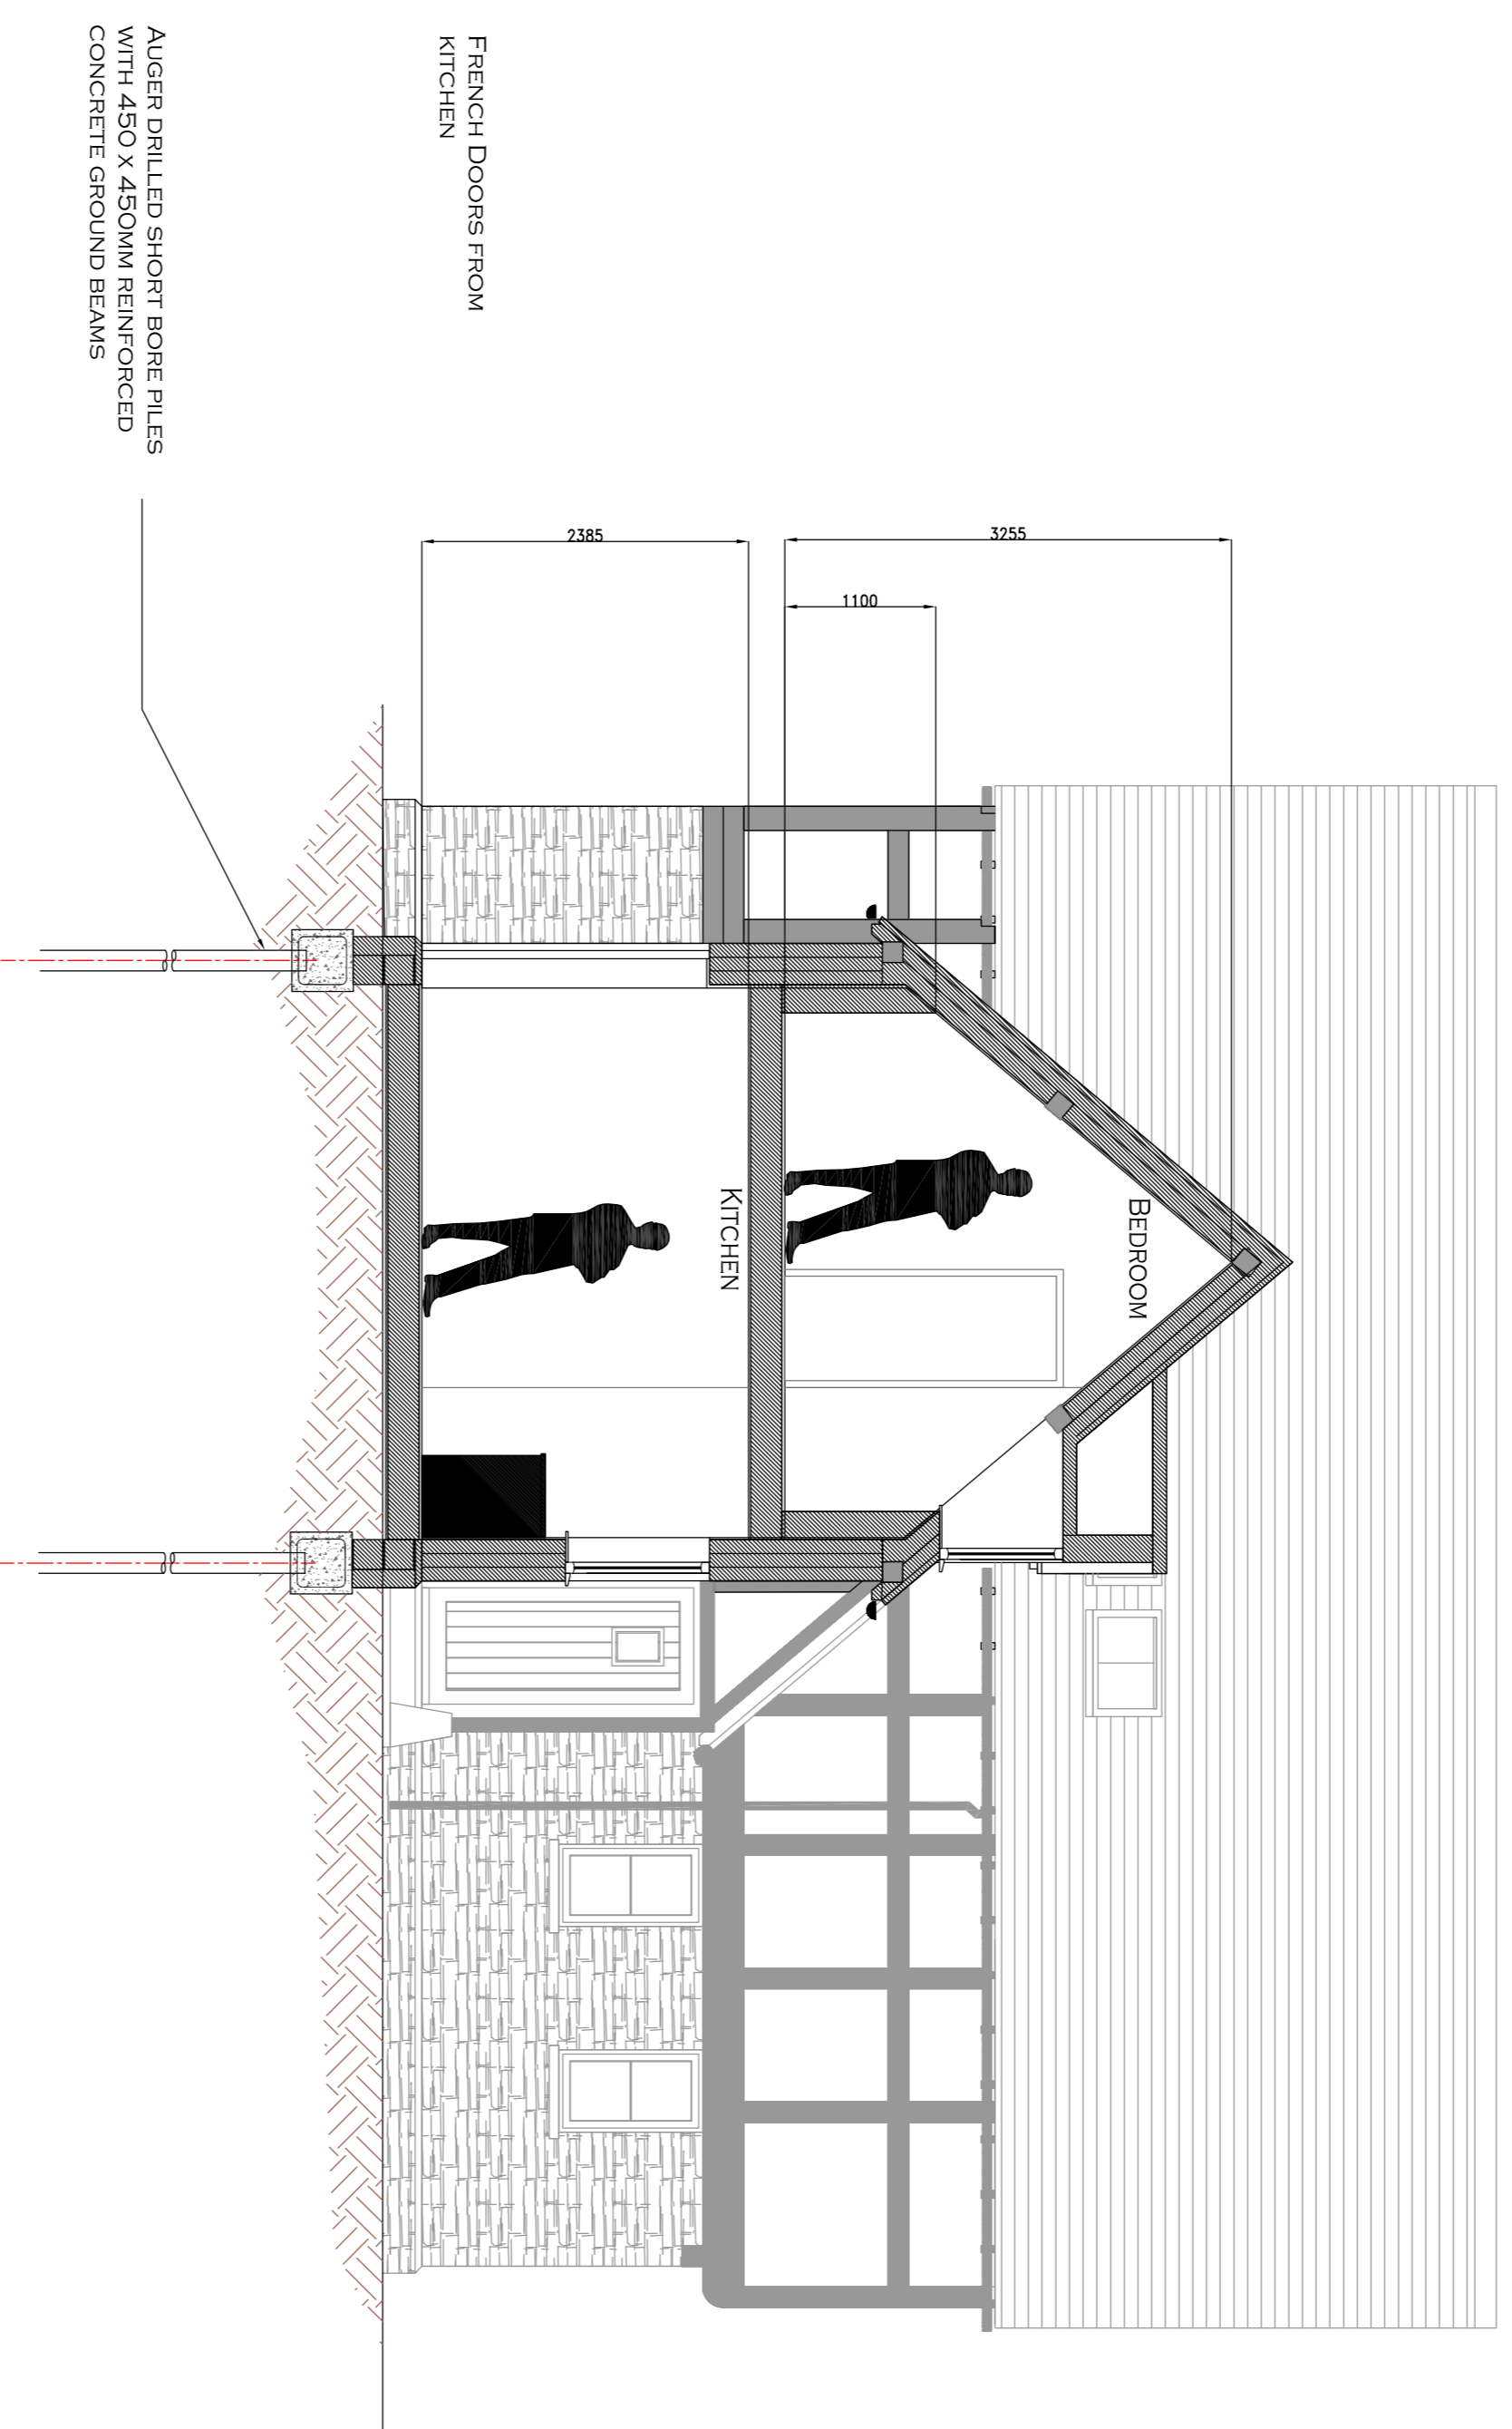

SECTION A - A
SCALE 1:50

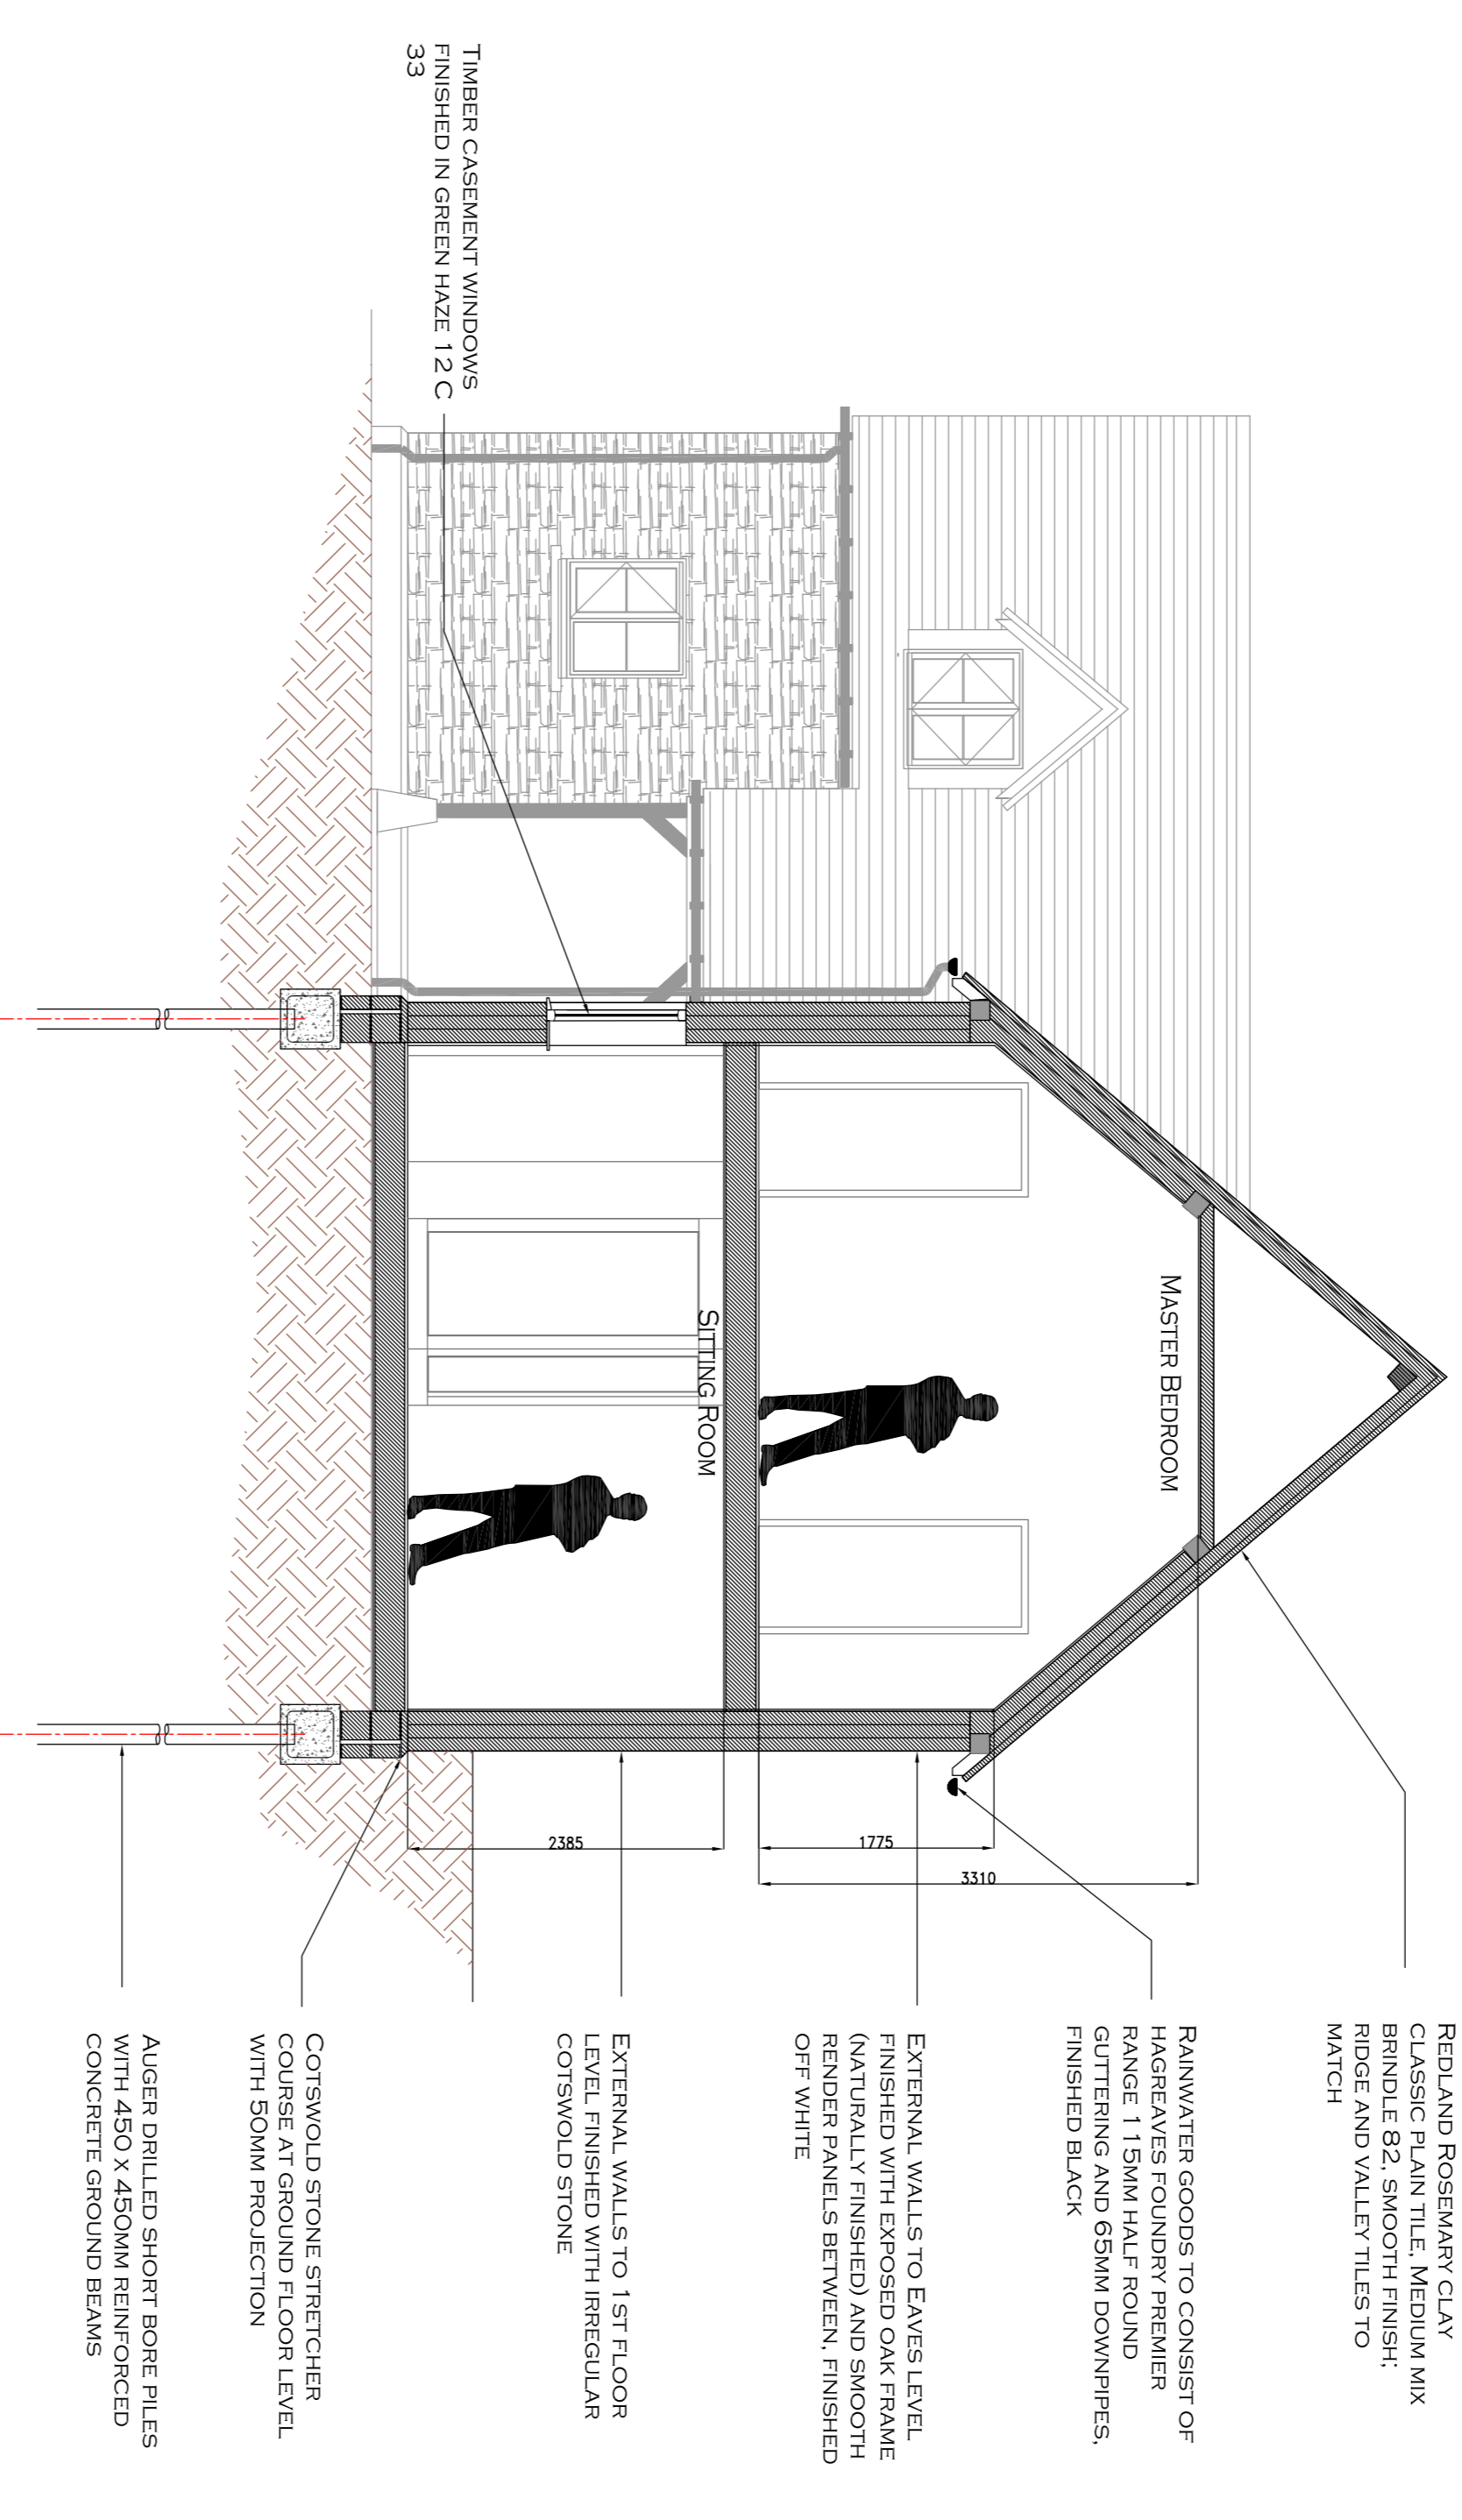

SECTION B - B
SCALE 1:50

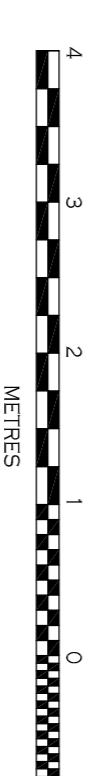

DRAWING NOTES

ALL DIMENSIONS TO BE CHECKED ONSITE AND NOT SCALED FROM THIS DRAWING
ANY SIZES, POSITIONS OR ORIENTATIONS OF STRUCTURAL ELEMENTS SHOWN ON THIS DRAWING ARE FOR DIGRAMATIC PURPOSES ONLY - IT DOES NOT REPRESENT ANY SPECIFICATION OR DESIGN, UNLESS OTHERWISE STATED

TO BE READ IN CONJUNCTION WITH DRAWING HS.W.PA.03RS-O

0	FIRST ISSUE	02.05.2014
REVISION	NOTES	DATE
CLIENT: Mr P Ashley		
PROJECT: Site on Hailes Street Winchcombe Glos		
DRAWING: Proposed Dwelling & Garage Dwelling Sections		
 CONSTRUCTION SERVICES A REPUTABLE WINCHCOMBE CHALTRENHAM ROAD, STU GLOUCESTERSHIRE GL4 5DU TEL: +44 (0) 1793 600890 EMAIL: SALES@CONSTRUCTIONSERVICES.CO.UK WWW.CONSTRUCTIONSERVICES.CO.UK		
DRAWN BY: JJP	CHECKED BY: JJP	DATE: May 2014
SCALE AS STATED	TITLE: HS.W.PA.03RS	REVISION: 0